


Insulspan SIP System Design Manual

Wall to Foundation Assembly Details

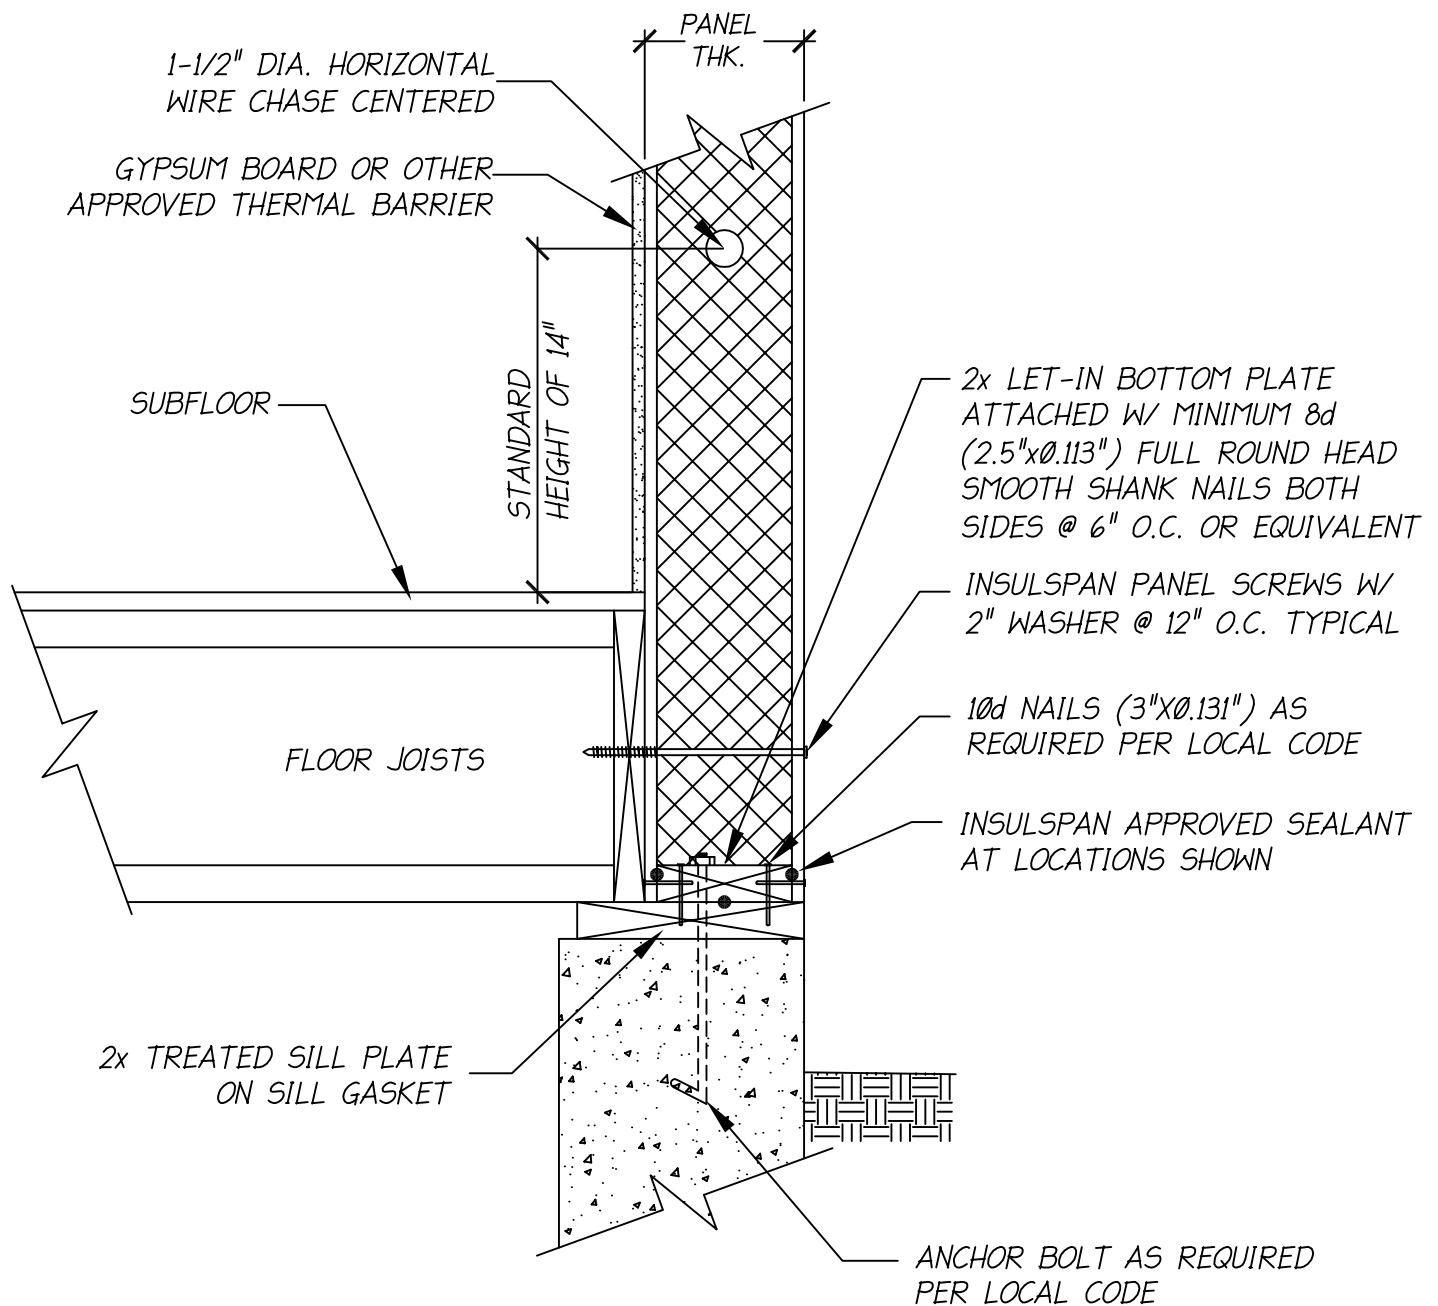



NOTES:

1. THE DETAIL IS TO BE USED WITH INSULSPAN CONSTRUCTION DRAWINGS AND INSTALLATION GUIDE.
REFER TO INSULSPAN CONSTRUCTION DRAWINGS FOR FINAL NAIL AND SCREW SCHEDULES.
2. ALL BUILDING COMPONENTS USED IN CONJUNCTION WITH THIS DETAIL SHALL BE IN COMPLIANCE WITH LOCAL CODE REQUIREMENTS.


INSULSPAN
STRUCTURAL INSULATING PANEL SYSTEM

SIP DROP WALL/DECK

SCALE: N.T.S.

LAST UPDATE: OCT 24, 2013

100.01

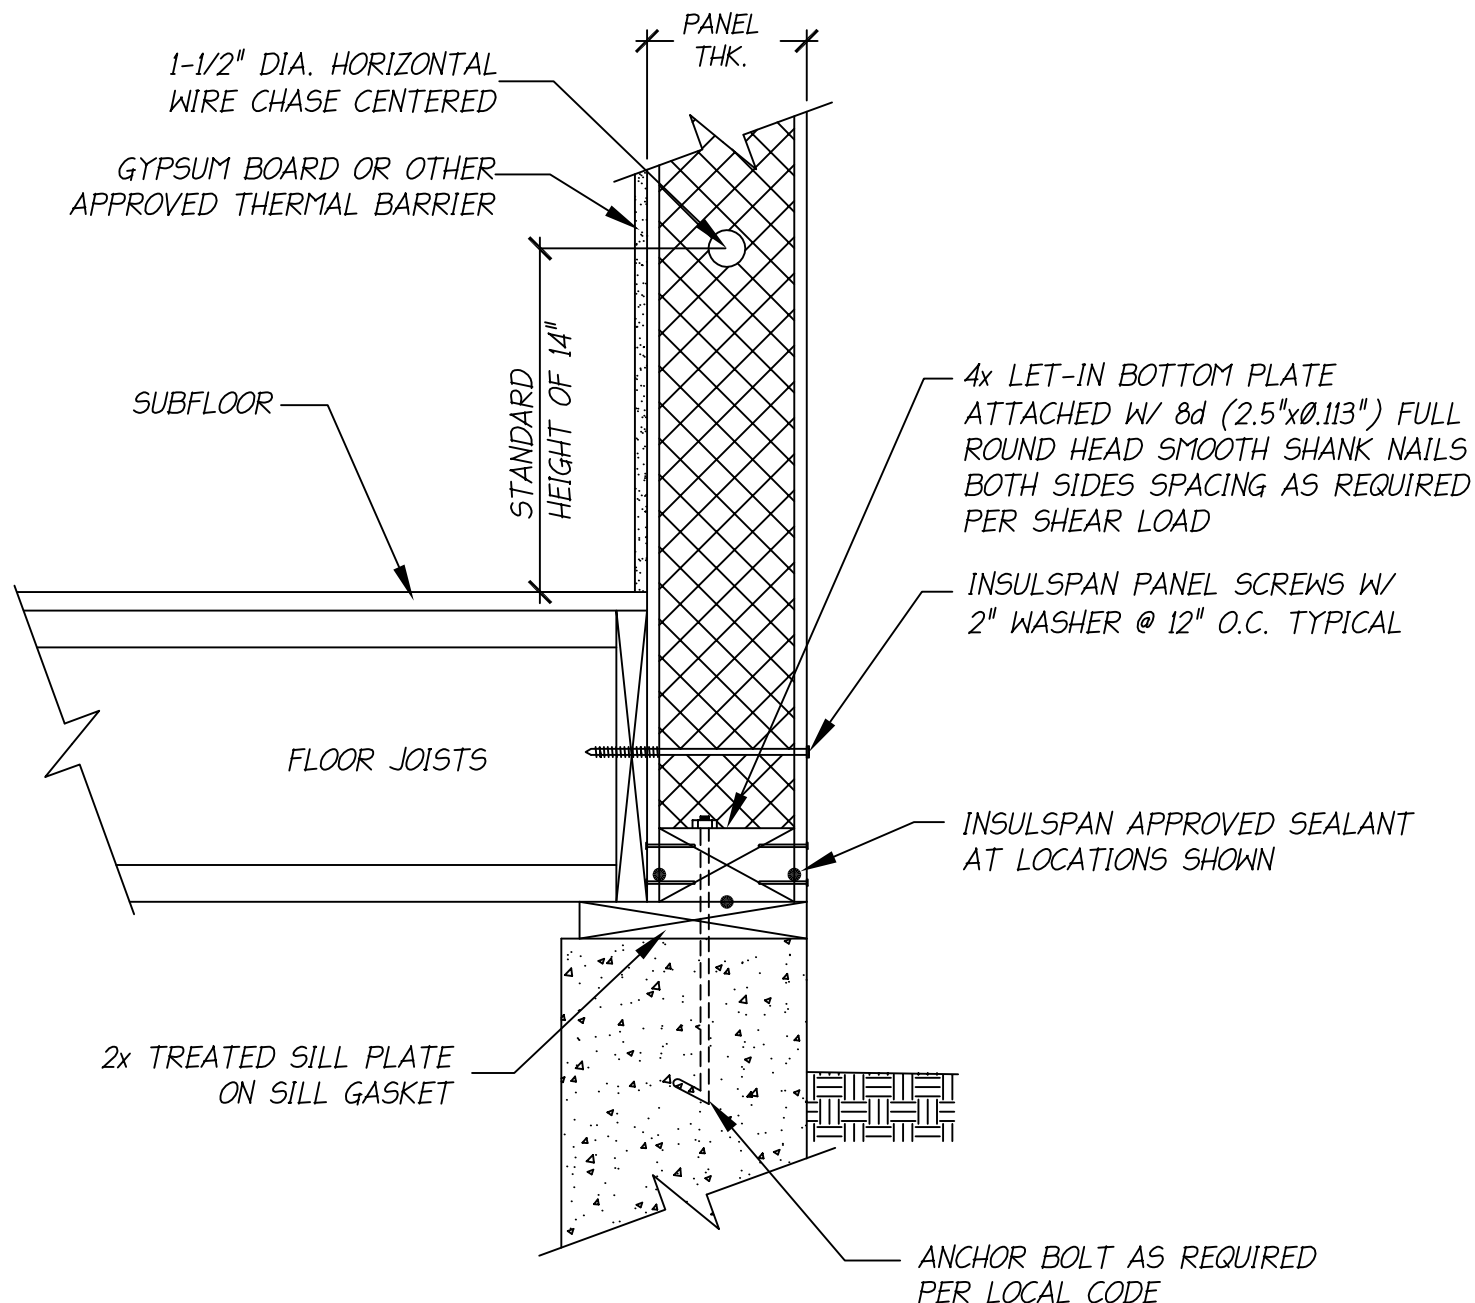

NOTES:

1. THE DETAIL IS TO BE USED WITH INSULSPAN CONSTRUCTION DRAWINGS AND INSTALLATION GUIDE.
REFER TO INSULSPAN CONSTRUCTION DRAWINGS FOR FINAL NAIL AND SCREW SCHEDULES.
2. ALL BUILDING COMPONENTS USED IN CONJUNCTION WITH THIS DETAIL SHALL BE IN COMPLIANCE WITH LOCAL CODE REQUIREMENTS.


INSULSPAN
STRUCTURAL INSULATING PANEL SYSTEM

SIP DROP WALL/DECK

SCALE: N.T.S.

LAST UPDATE: OCT 24, 2013

100.01A

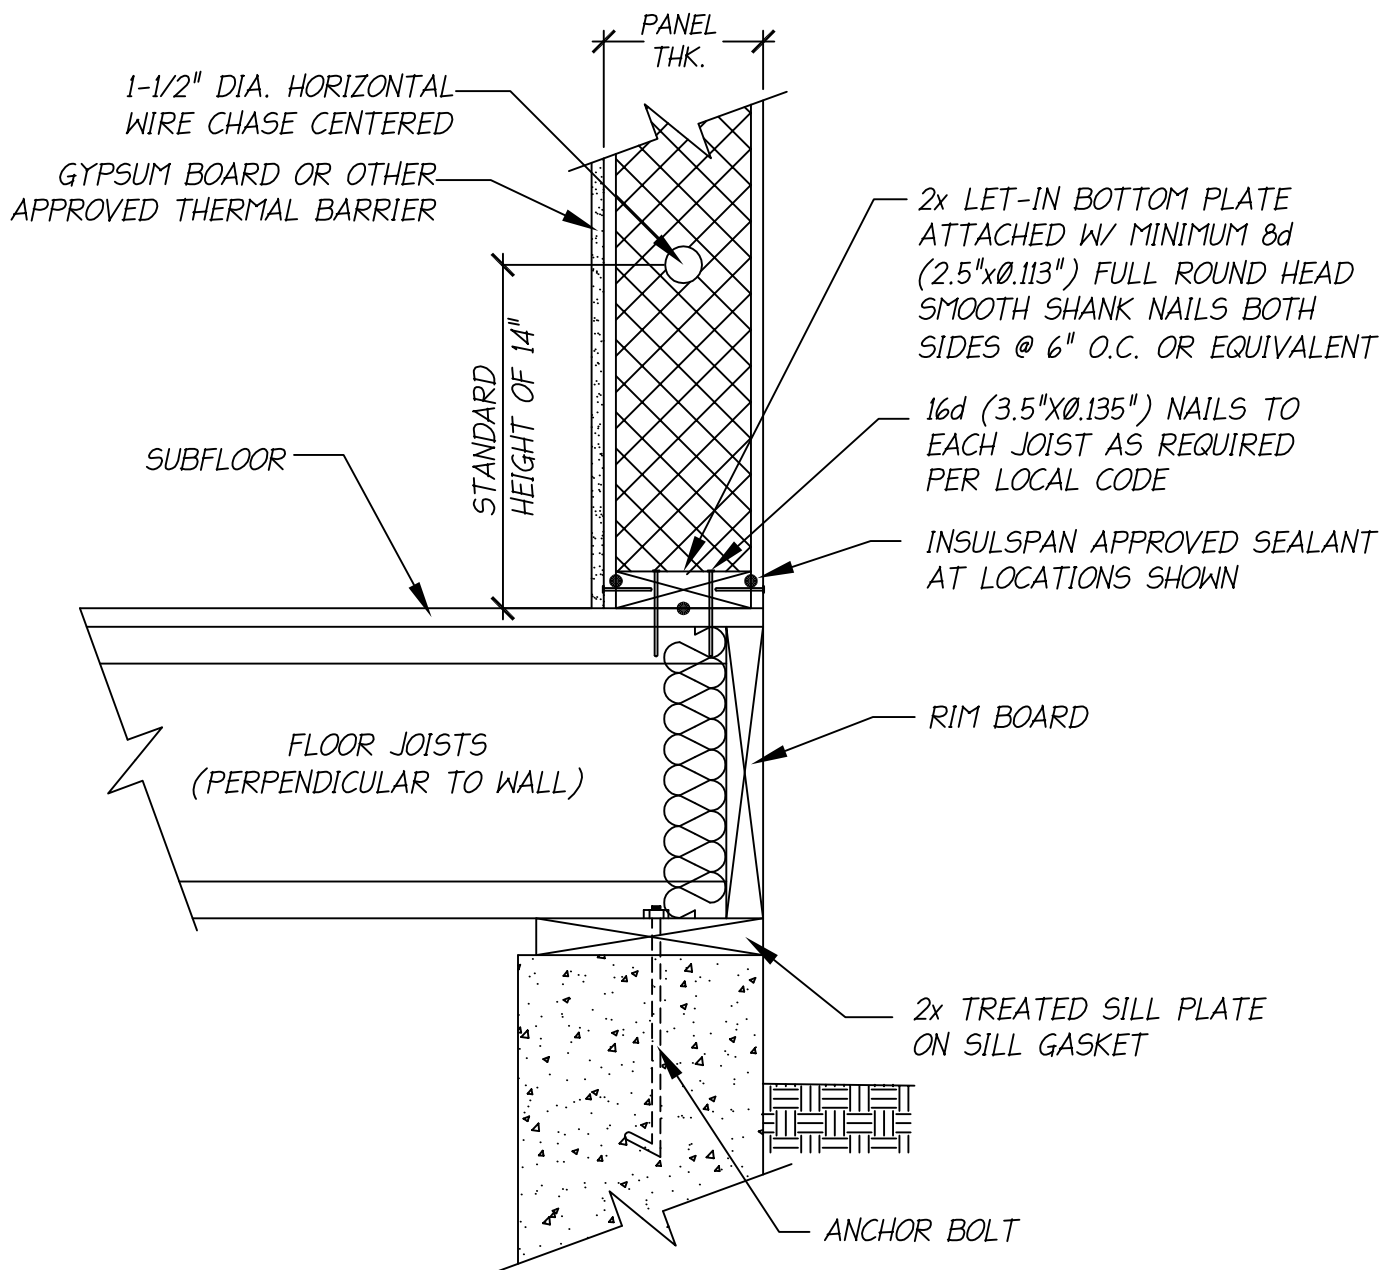

NOTES:

1. THE DETAIL IS TO BE USED WITH INSULSPAN CONSTRUCTION DRAWINGS AND INSTALLATION GUIDE. REFER TO INSULSPAN CONSTRUCTION DRAWINGS FOR FINAL NAIL AND SCREW SCHEDULES.
2. ALL BUILDING COMPONENTS USED IN CONJUNCTION WITH THIS DETAIL SHALL BE IN COMPLIANCE WITH LOCAL CODE REQUIREMENTS.


INSULSPAN
STRUCTURAL INSULATING PANEL SYSTEM

SIP WALL/DECK

SCALE: N.T.S.

LAST UPDATE: OCT 24, 2013

100.02

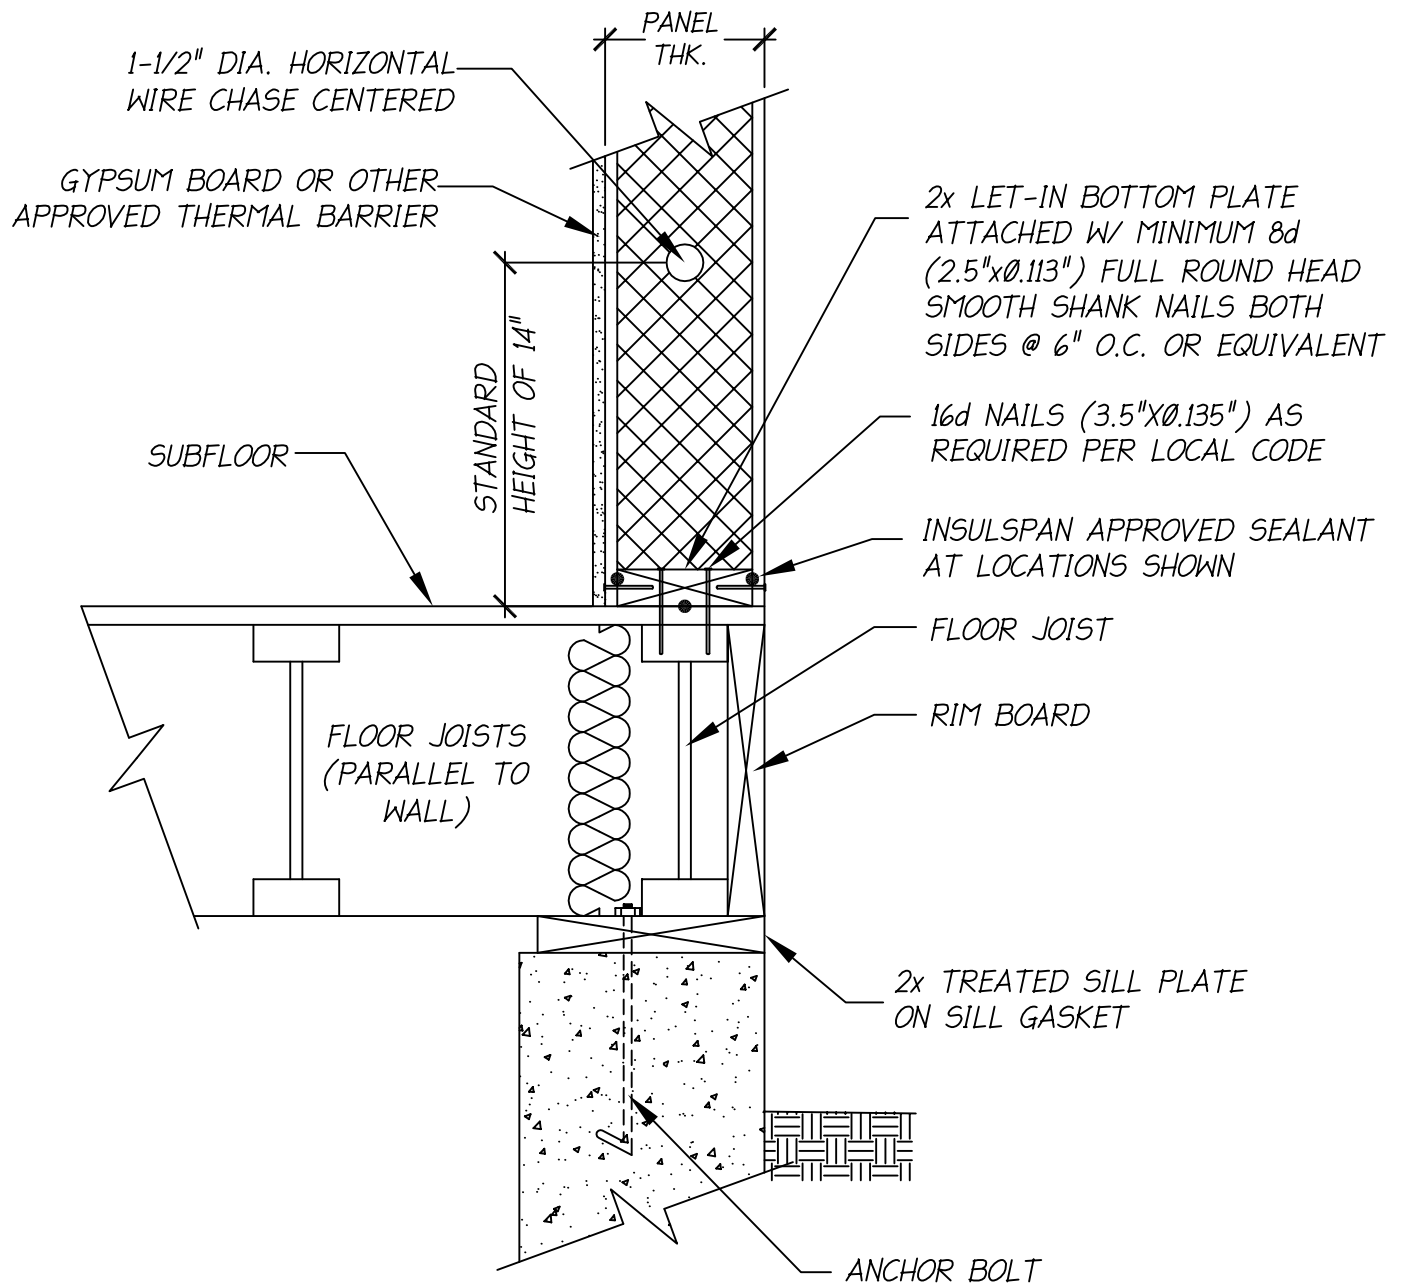

NOTES:

1. THE DETAIL IS TO BE USED WITH INSULSPAN CONSTRUCTION DRAWINGS AND INSTALLATION GUIDE. REFER TO INSULSPAN CONSTRUCTION DRAWINGS FOR FINAL NAIL AND SCREW SCHEDULES.
2. ALL BUILDING COMPONENTS USED IN CONJUNCTION WITH THIS DETAIL SHALL BE IN COMPLIANCE WITH LOCAL CODE REQUIREMENTS.


INSULSPAN
STRUCTURAL INSULATING PANEL SYSTEM

SIP WALL/DECK/JOIST PARALLEL

SCALE: N.T.S.

LAST UPDATE: OCT 24, 2013

100.02A

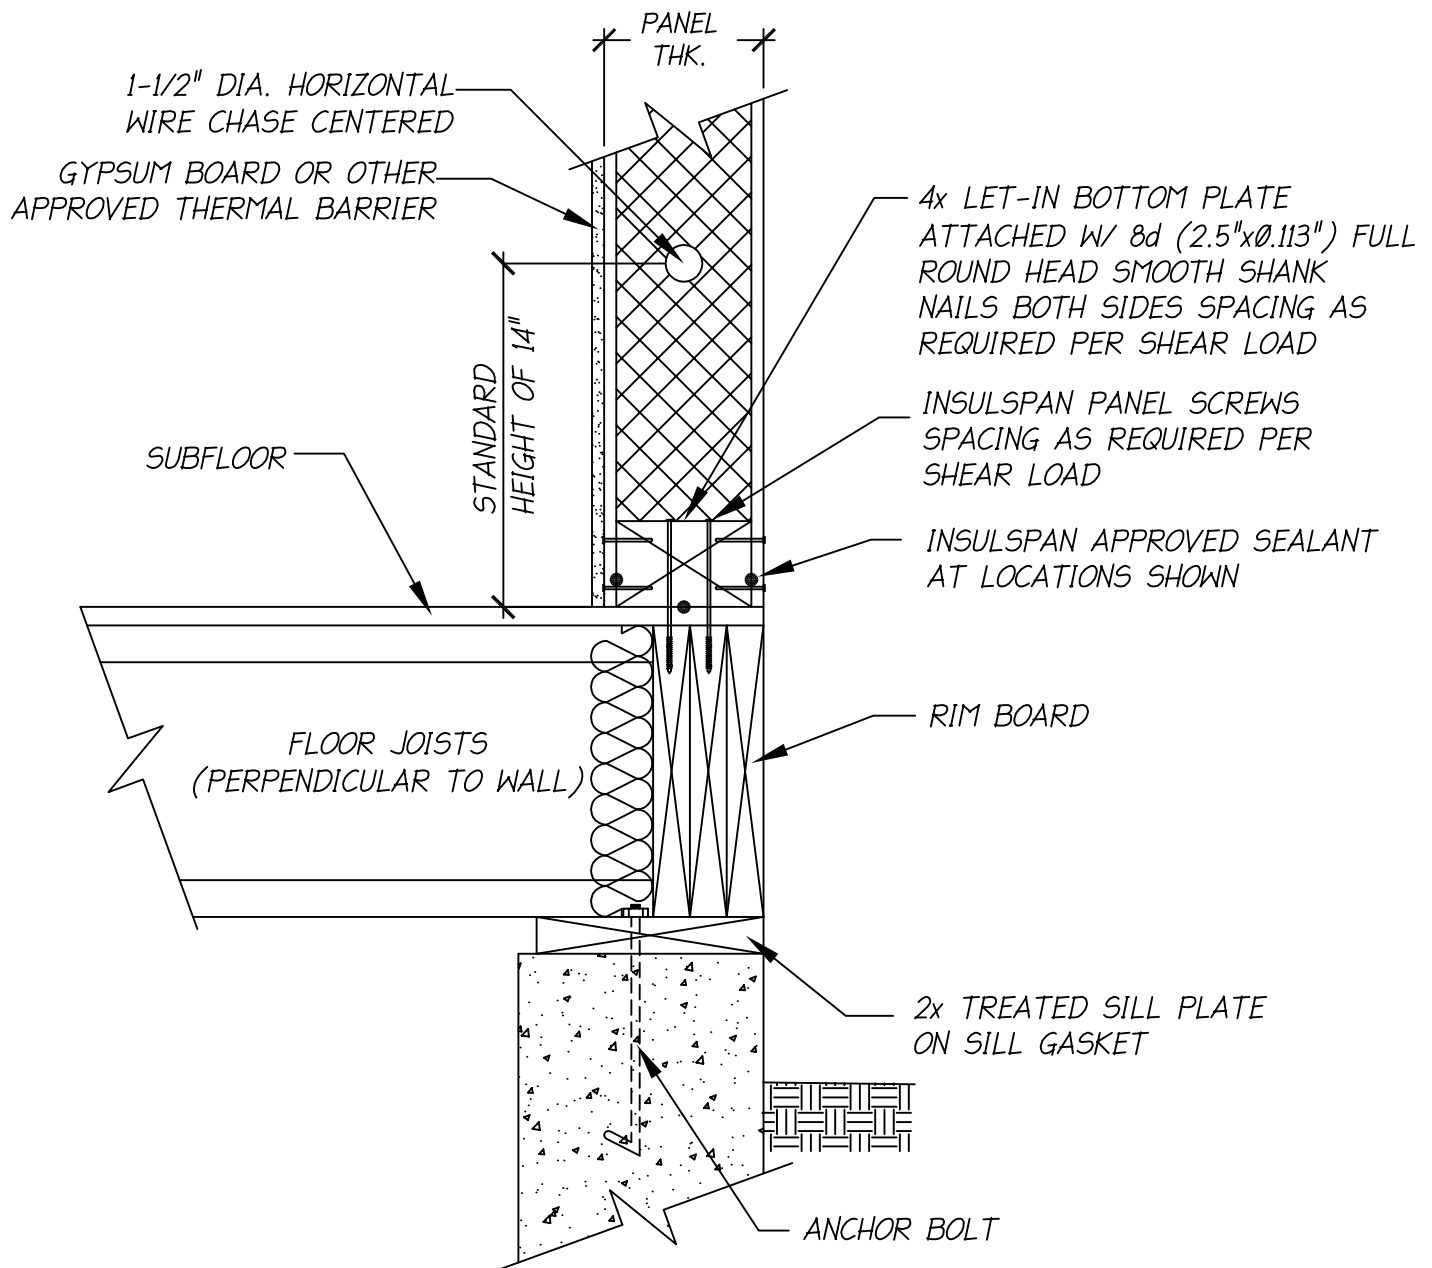

NOTES:

1. THE DETAIL IS TO BE USED WITH INSULSPAN CONSTRUCTION DRAWINGS AND INSTALLATION GUIDE. REFER TO INSULSPAN CONSTRUCTION DRAWINGS FOR FINAL NAIL AND SCREW SCHEDULES.
2. ALL BUILDING COMPONENTS USED IN CONJUNCTION WITH THIS DETAIL SHALL BE IN COMPLIANCE WITH LOCAL CODE REQUIREMENTS.


INSULSPAN
STRUCTURAL INSULATING PANEL SYSTEM

SIP WALL/DECK

SCALE: N.T.S.

LAST UPDATE: OCT 24, 2013

100.02B

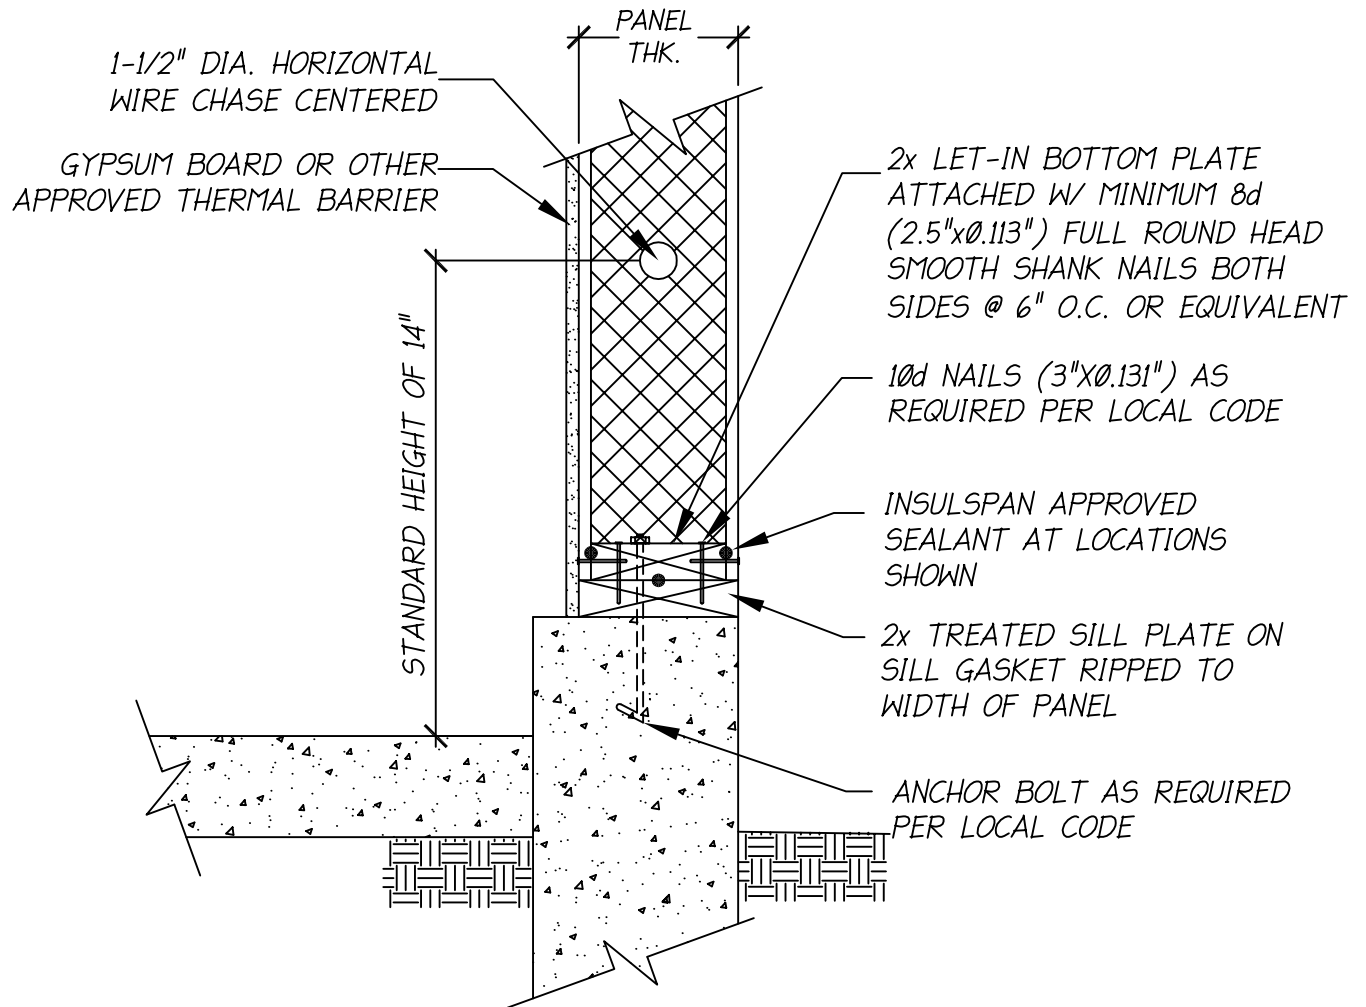

NOTES:

1. THE DETAIL IS TO BE USED WITH INSULSPAN CONSTRUCTION DRAWINGS AND INSTALLATION GUIDE. REFER TO INSULSPAN CONSTRUCTION DRAWINGS FOR FINAL NAIL AND SCREW SCHEDULES.
2. ALL BUILDING COMPONENTS USED IN CONJUNCTION WITH THIS DETAIL SHALL BE IN COMPLIANCE WITH LOCAL CODE REQUIREMENTS.

INSULSPAN
STRUCTURAL INSULATING PANEL SYSTEM

SIP WALL/SLAB

SCALE: N.T.S.


LAST UPDATE: OCT 24, 2013

100.03



- INSULSPAN®**
STRUCTURAL INSULATING PANEL SYSTEM

100.04

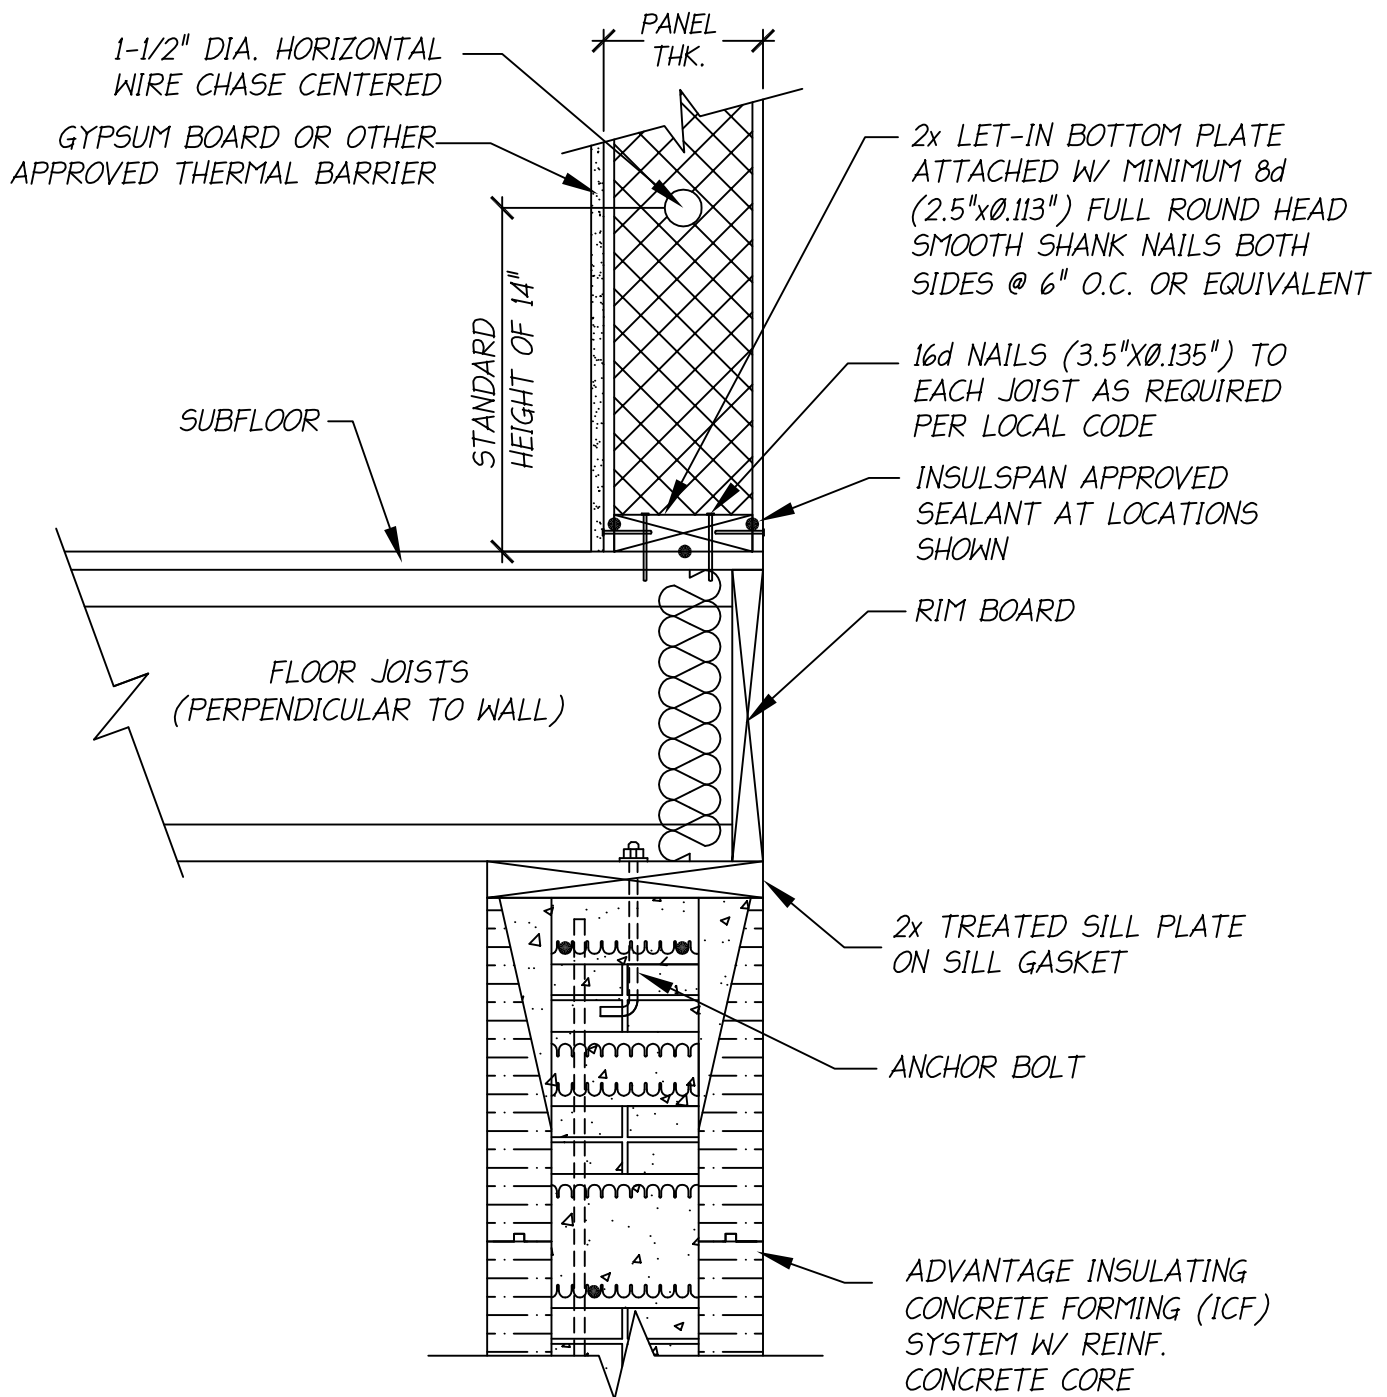

NOTES:

1. THE DETAIL IS TO BE USED WITH INSULSPAN CONSTRUCTION DRAWINGS AND INSTALLATION GUIDE. REFER TO INSULSPAN CONSTRUCTION DRAWINGS FOR FINAL NAIL AND SCREW SCHEDULES.
2. ALL BUILDING COMPONENTS USED IN CONJUNCTION WITH THIS DETAIL SHALL BE IN COMPLIANCE WITH LOCAL CODE REQUIREMENTS.


INSULSPAN
STRUCTURAL INSULATING PANEL SYSTEM

SIP WALL/DECK/ICF

SCALE: N.T.S.

LAST UPDATE: OCT 24, 2013

100.05

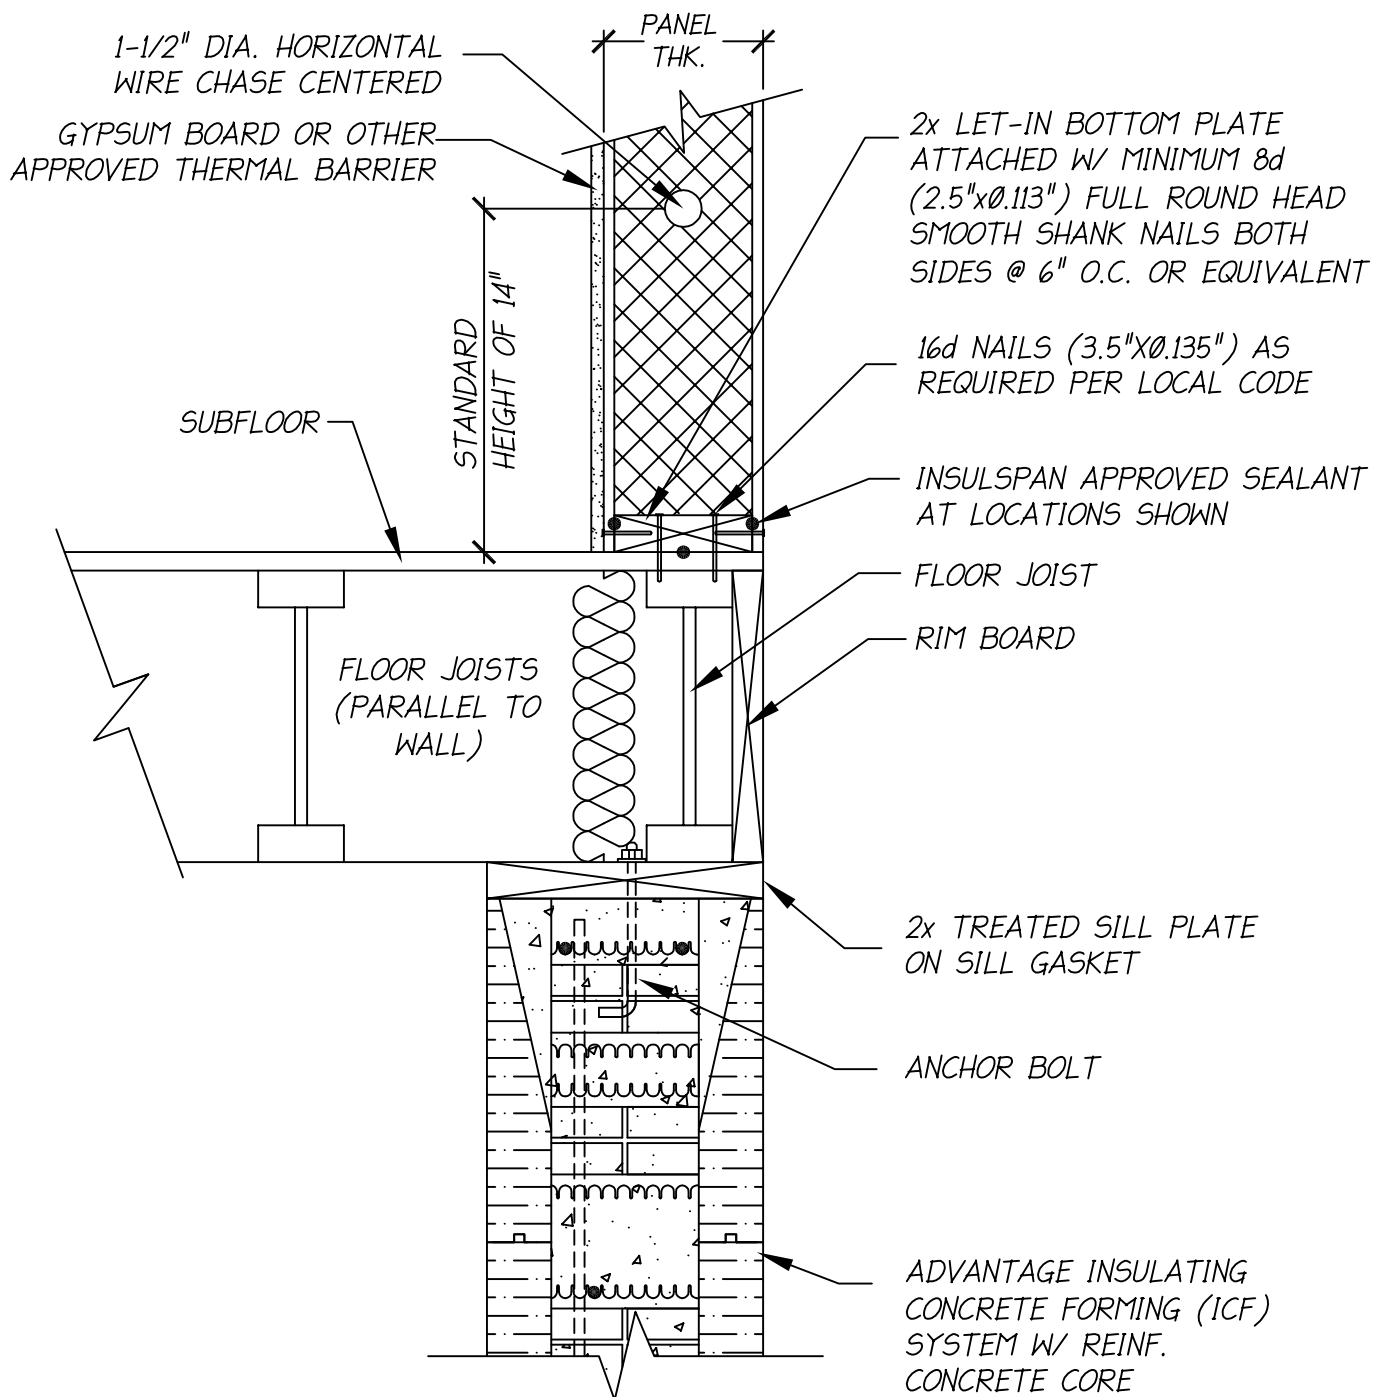

NOTES:

1. THE DETAIL IS TO BE USED WITH INSULSPAN CONSTRUCTION DRAWINGS AND INSTALLATION GUIDE. REFER TO INSULSPAN CONSTRUCTION DRAWINGS FOR FINAL NAIL AND SCREW SCHEDULES.
2. ALL BUILDING COMPONENTS USED IN CONJUNCTION WITH THIS DETAIL SHALL BE IN COMPLIANCE WITH LOCAL CODE REQUIREMENTS.


INSULSPAN
STRUCTURAL INSULATING PANEL SYSTEM

SIP WALL/DECK/JOIST PARALLEL/ICF

SCALE: N.T.S.

LAST UPDATE: OCT 24, 2013

100.05A

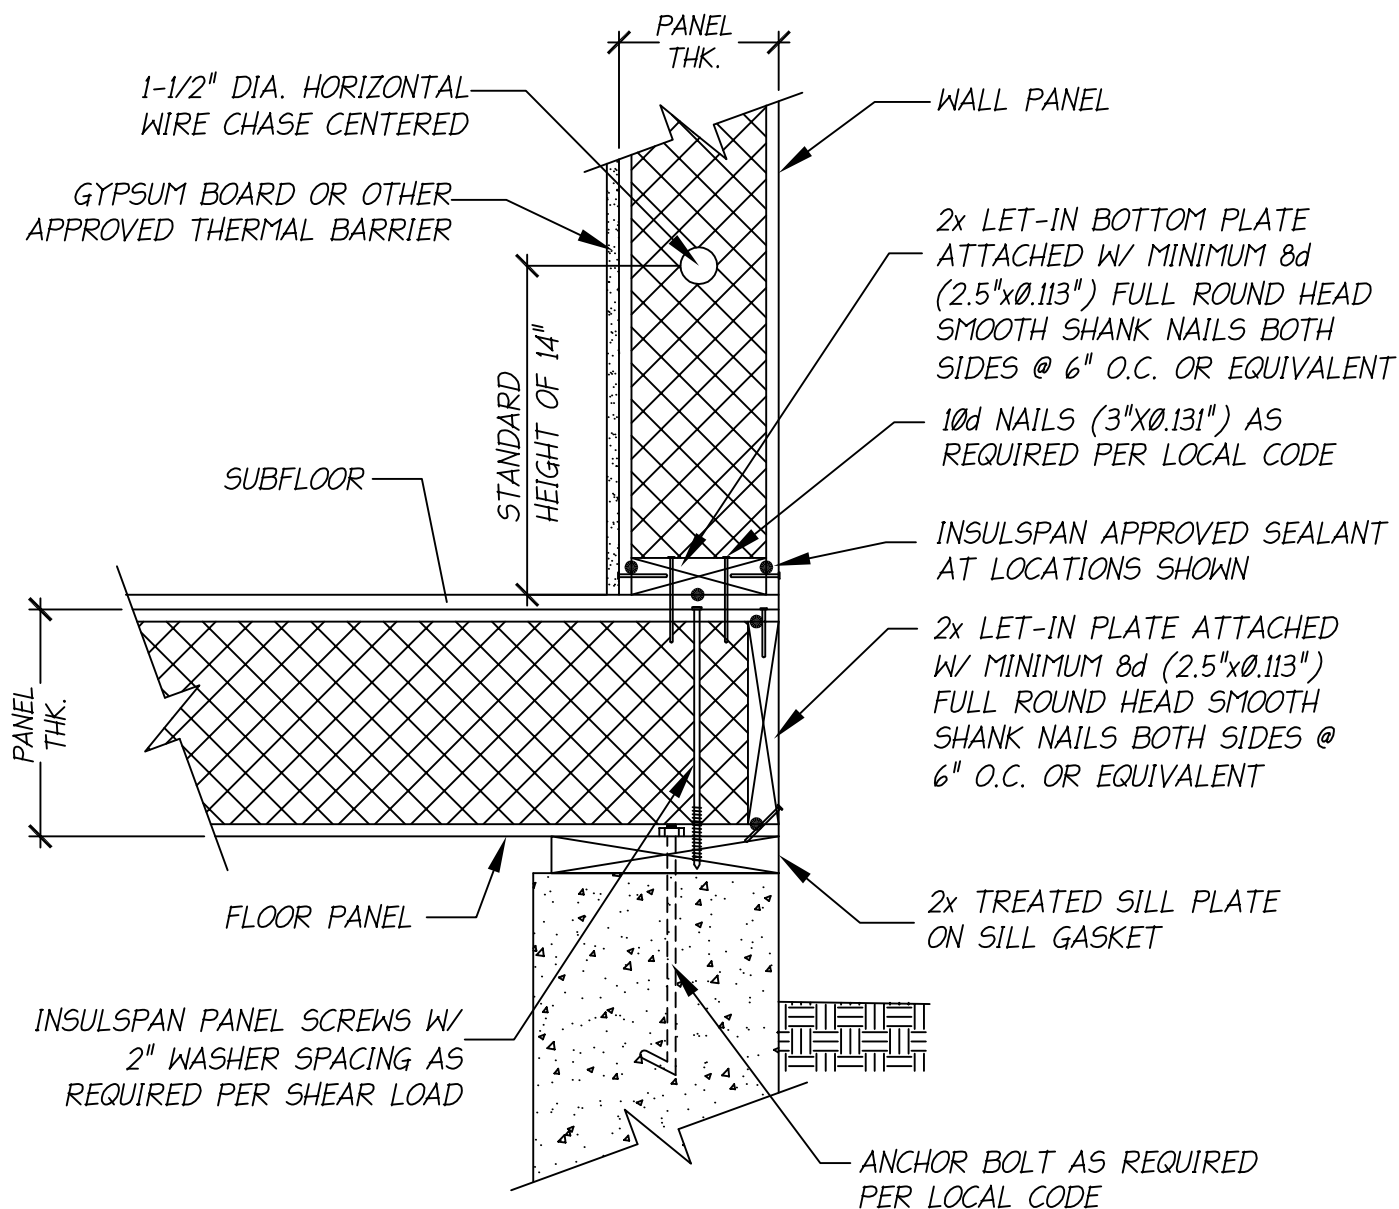

NOTES:

1. THE DETAIL IS TO BE USED WITH INSULSPAN CONSTRUCTION DRAWINGS AND INSTALLATION GUIDE. REFER TO INSULSPAN CONSTRUCTION DRAWINGS FOR FINAL NAIL AND SCREW SCHEDULES.
2. ALL BUILDING COMPONENTS USED IN CONJUNCTION WITH THIS DETAIL SHALL BE IN COMPLIANCE WITH LOCAL CODE REQUIREMENTS.


INSULSPAN
STRUCTURAL INSULATING PANEL SYSTEM

SIP WALL/SIP FLOOR

SCALE: N.T.S.

LAST UPDATE: OCT 24, 2013

100.06

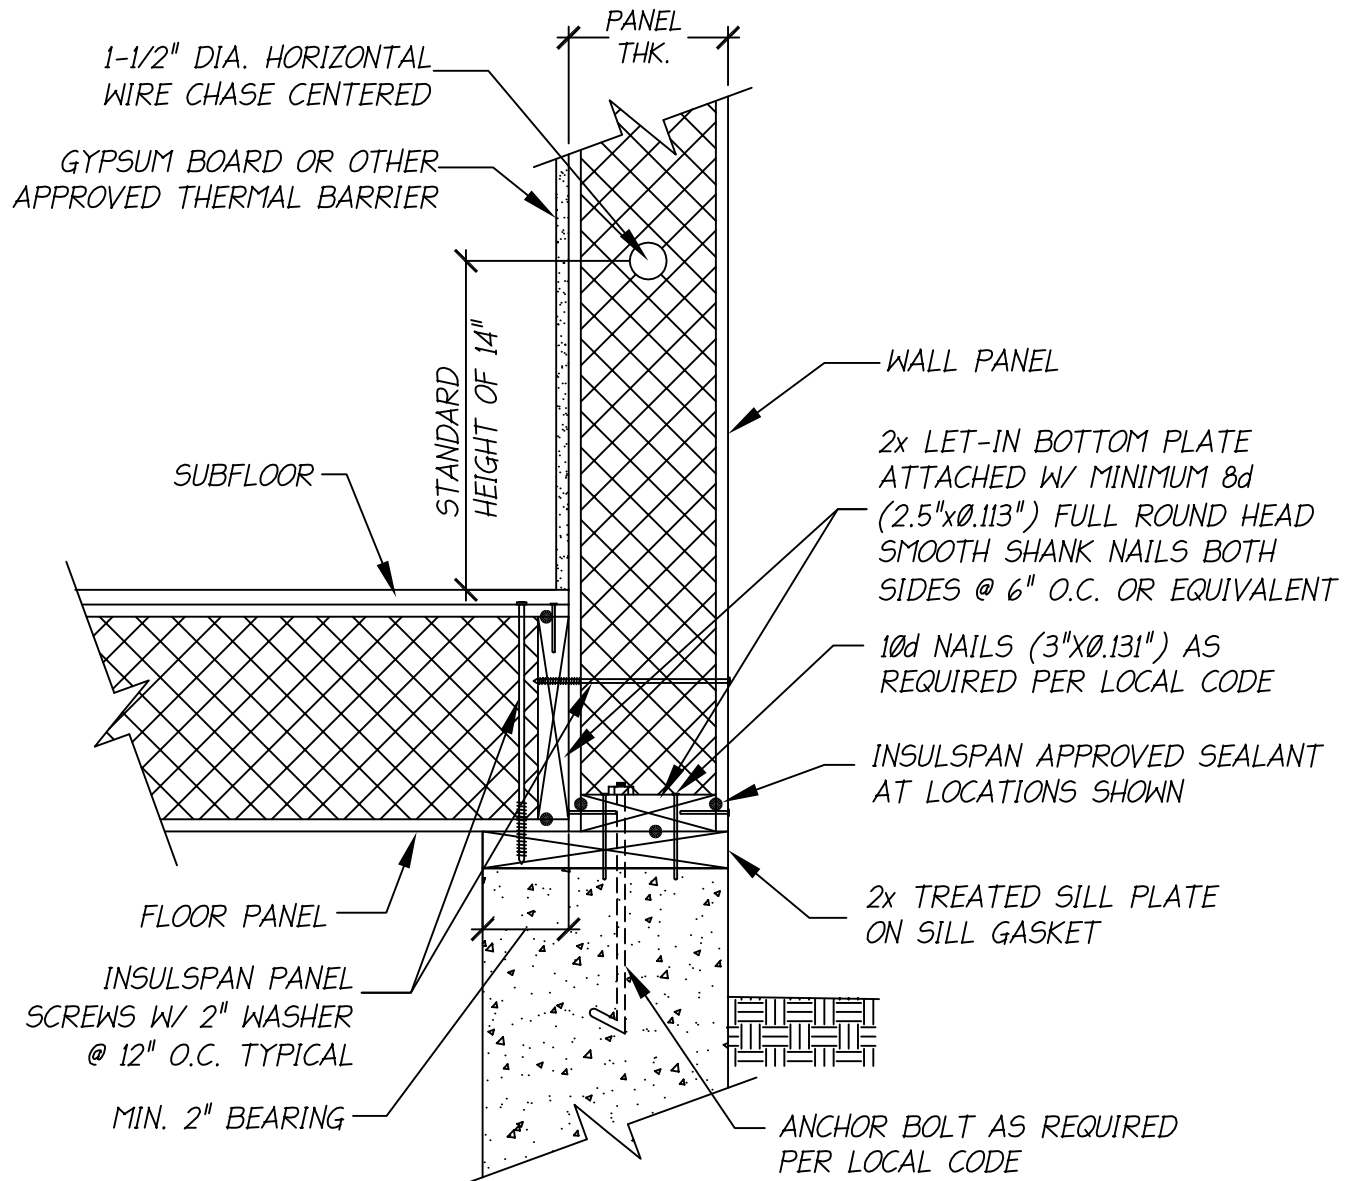

NOTES:

1. THE DETAIL IS TO BE USED WITH INSULSPAN CONSTRUCTION DRAWINGS AND INSTALLATION GUIDE. REFER TO INSULSPAN CONSTRUCTION DRAWINGS FOR FINAL NAIL AND SCREW SCHEDULES.
2. ALL BUILDING COMPONENTS USED IN CONJUNCTION WITH THIS DETAIL SHALL BE IN COMPLIANCE WITH LOCAL CODE REQUIREMENTS.


INSULSPAN
STRUCTURAL INSULATING PANEL SYSTEM

SIP DROP WALL/SIP FLOOR

SCALE: N.T.S.

LAST UPDATE: OCT 24, 2013

100.06A

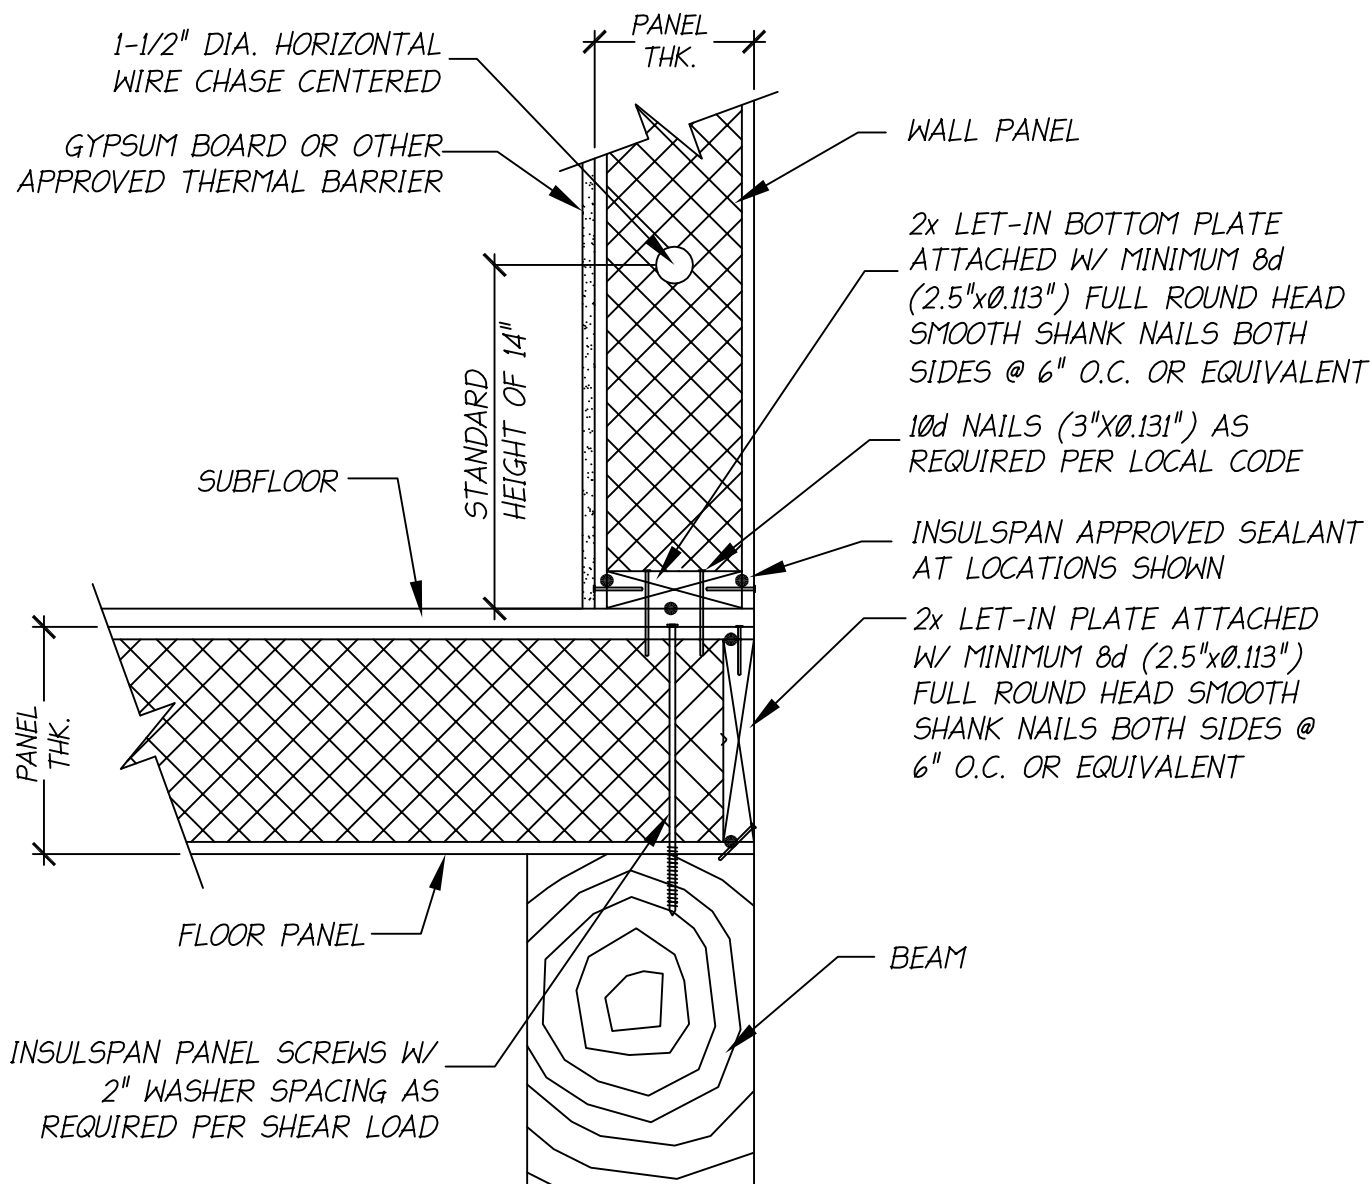

NOTES:

1. THE DETAIL IS TO BE USED WITH INSULSPAN CONSTRUCTION DRAWINGS AND INSTALLATION GUIDE. REFER TO INSULSPAN CONSTRUCTION DRAWINGS FOR FINAL NAIL AND SCREW SCHEDULES.
2. ALL BUILDING COMPONENTS USED IN CONJUNCTION WITH THIS DETAIL SHALL BE IN COMPLIANCE WITH LOCAL CODE REQUIREMENTS.


INSULSPAN
STRUCTURAL INSULATING PANEL SYSTEM

SIP WALL/SIP FLOOR/BREAM

SCALE: N.T.S.

LAST UPDATE: OCT 24, 2013

100.07

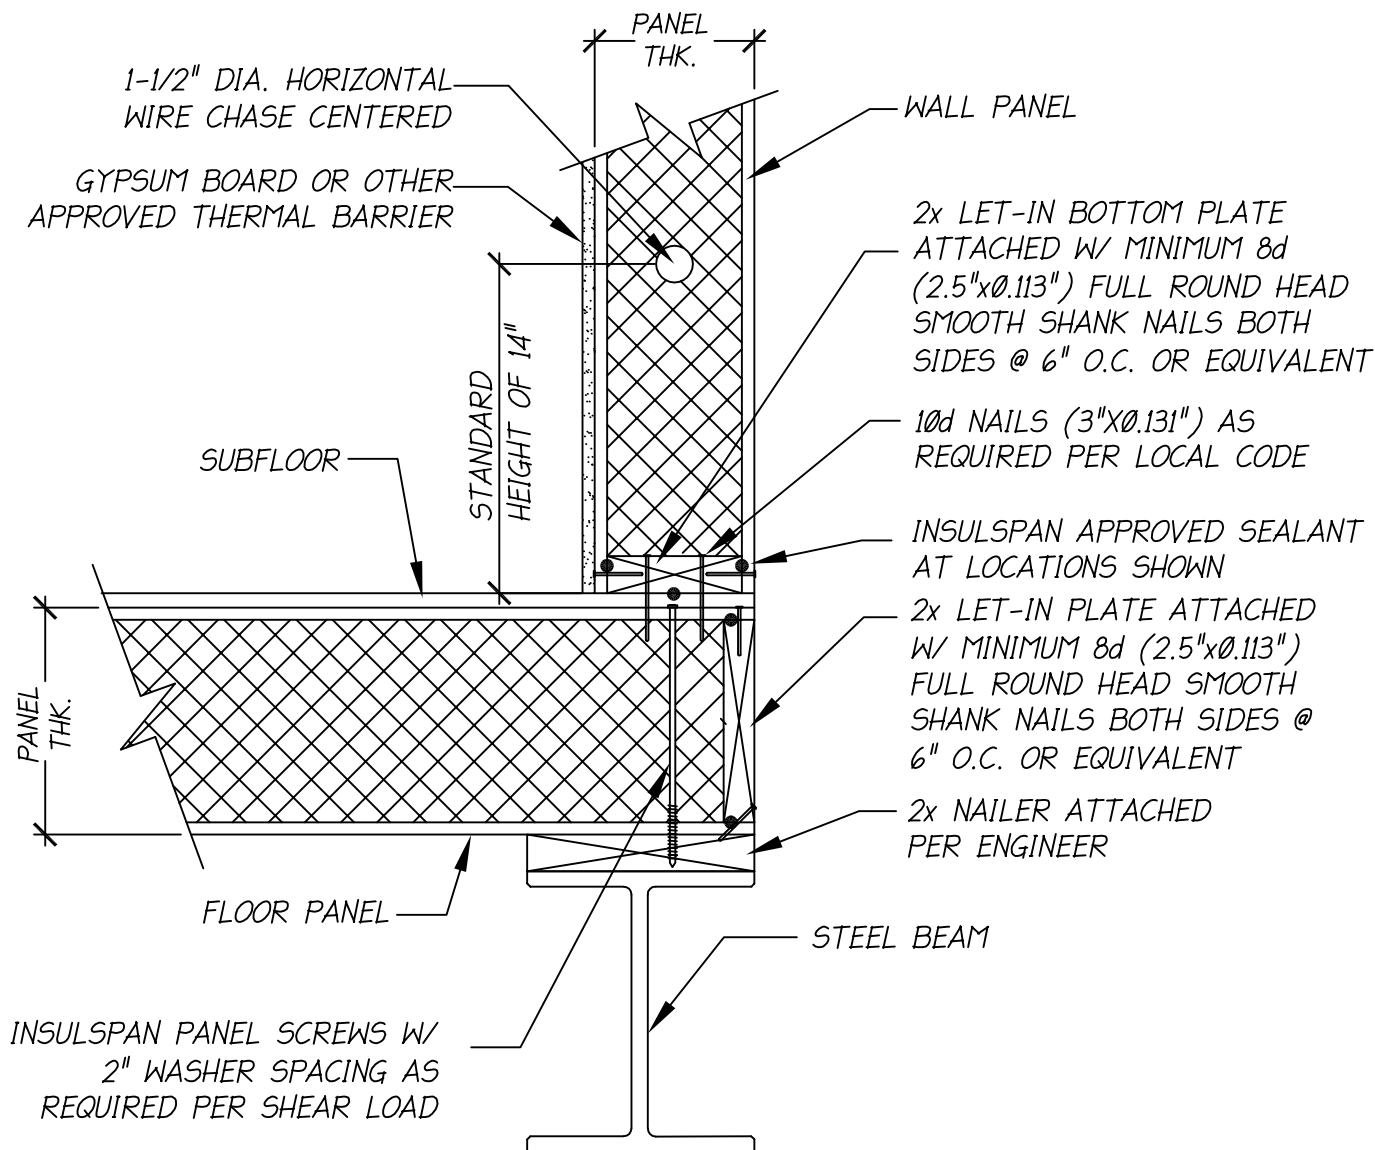

NOTES:

1. THE DETAIL IS TO BE USED WITH INSULSPAN CONSTRUCTION DRAWINGS AND INSTALLATION GUIDE. REFER TO INSULSPAN CONSTRUCTION DRAWINGS FOR FINAL NAIL AND SCREW SCHEDULES.
2. ALL BUILDING COMPONENTS USED IN CONJUNCTION WITH THIS DETAIL SHALL BE IN COMPLIANCE WITH LOCAL CODE REQUIREMENTS.

INSULSPAN
STRUCTURAL INSULATING PANEL SYSTEM

SIP WALL/SIP FLOOR/STEEL BEAM

SCALE: N.T.S.

LAST UPDATE: OCT 24, 2013

100.07A