


Advantage ICF System Design Manual

6 Inch ICF SIP Wall Connection with Concrete Slab

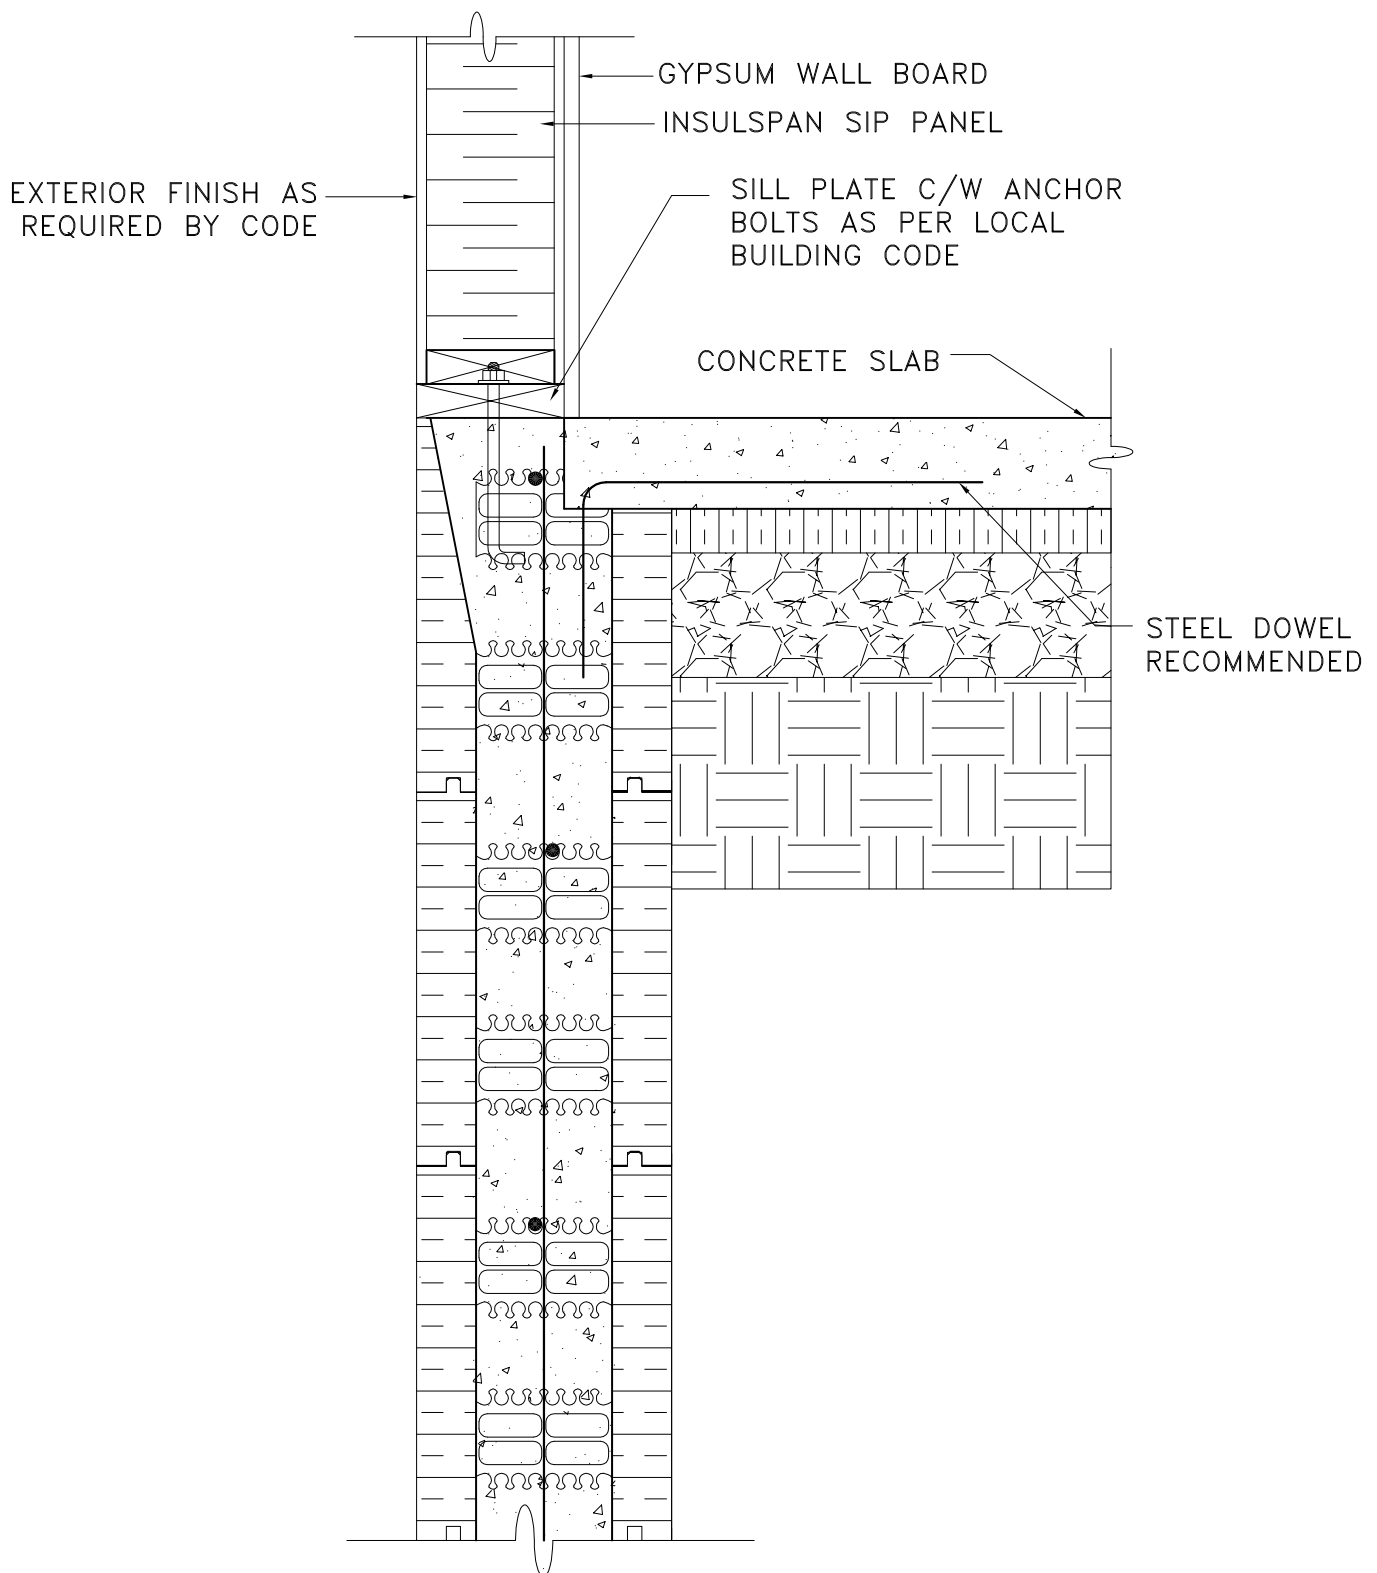

Better building ideas from PFB ™



NOTE:
 DETAIL TO BE USED IN CONJUNCTION WITH ADVANTAGE
 ICF SYSTEM TECHNICAL & INSTALLATION MANUAL

No.	REVISION DESCRIPTION	DATE	BY	CHKD	APPD



PLANT OR PROJECT **6" ADVANTAGE ICF SYSTEM**

**SIP WALL CONNECTION
WITH CONCRETE SLAB**

SCALE NTS	
DESIGN G DOREN	DATE JULY, 09
DRAWN L XIE	DATE JULY, 09
CHECKED J WHALEN	DATE JULY, 09
DRAWING No. D.12.6	REV.