
Advantage ICF System Design Manual

6 Inch ICF Floor Ledge Detail

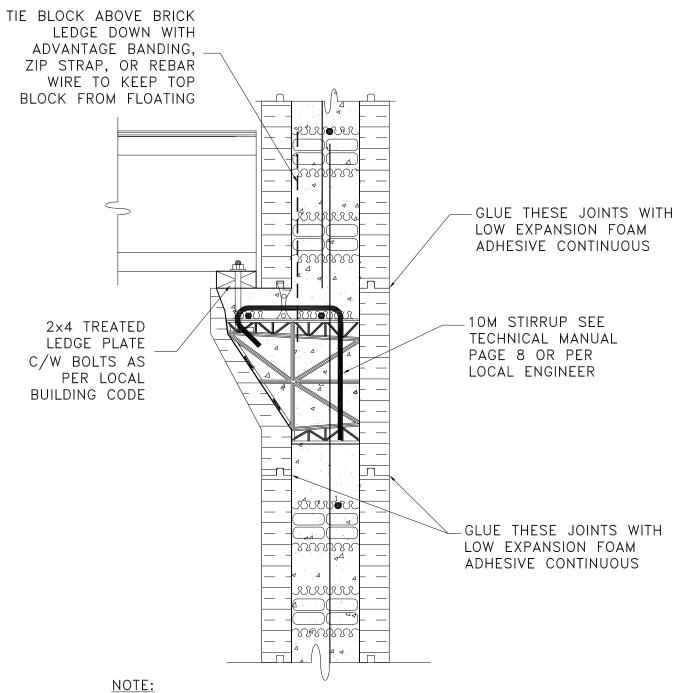

Better building ideas from PFB



DETAIL TO BE USED IN CONJUNCTION WITH ADVANTAGE ICF SYSTEM TECHNICAL & INSTALLATION MANUAL

EVISION DESCRIPTION	DATE	BY	рнкр	APPD



-LANT OR	011	ADV (ANITAG)	E IOE 01/07EN
PROJECT	6"	ADVANTAGI	E ICF SYSTEM

DESIGN	DATE
G DOREN	JULY, 09
DRAWN	DATE
LXIE	JULY, 09
CHECKED	DATE

SCALE NTS

FLOOR LEDGE DETAIL

J WHALEN JULY, 09
DRAWING No. REV.