


Advantage ICF System Design Manual

6 Inch ICF Precast Concrete Floor Detail

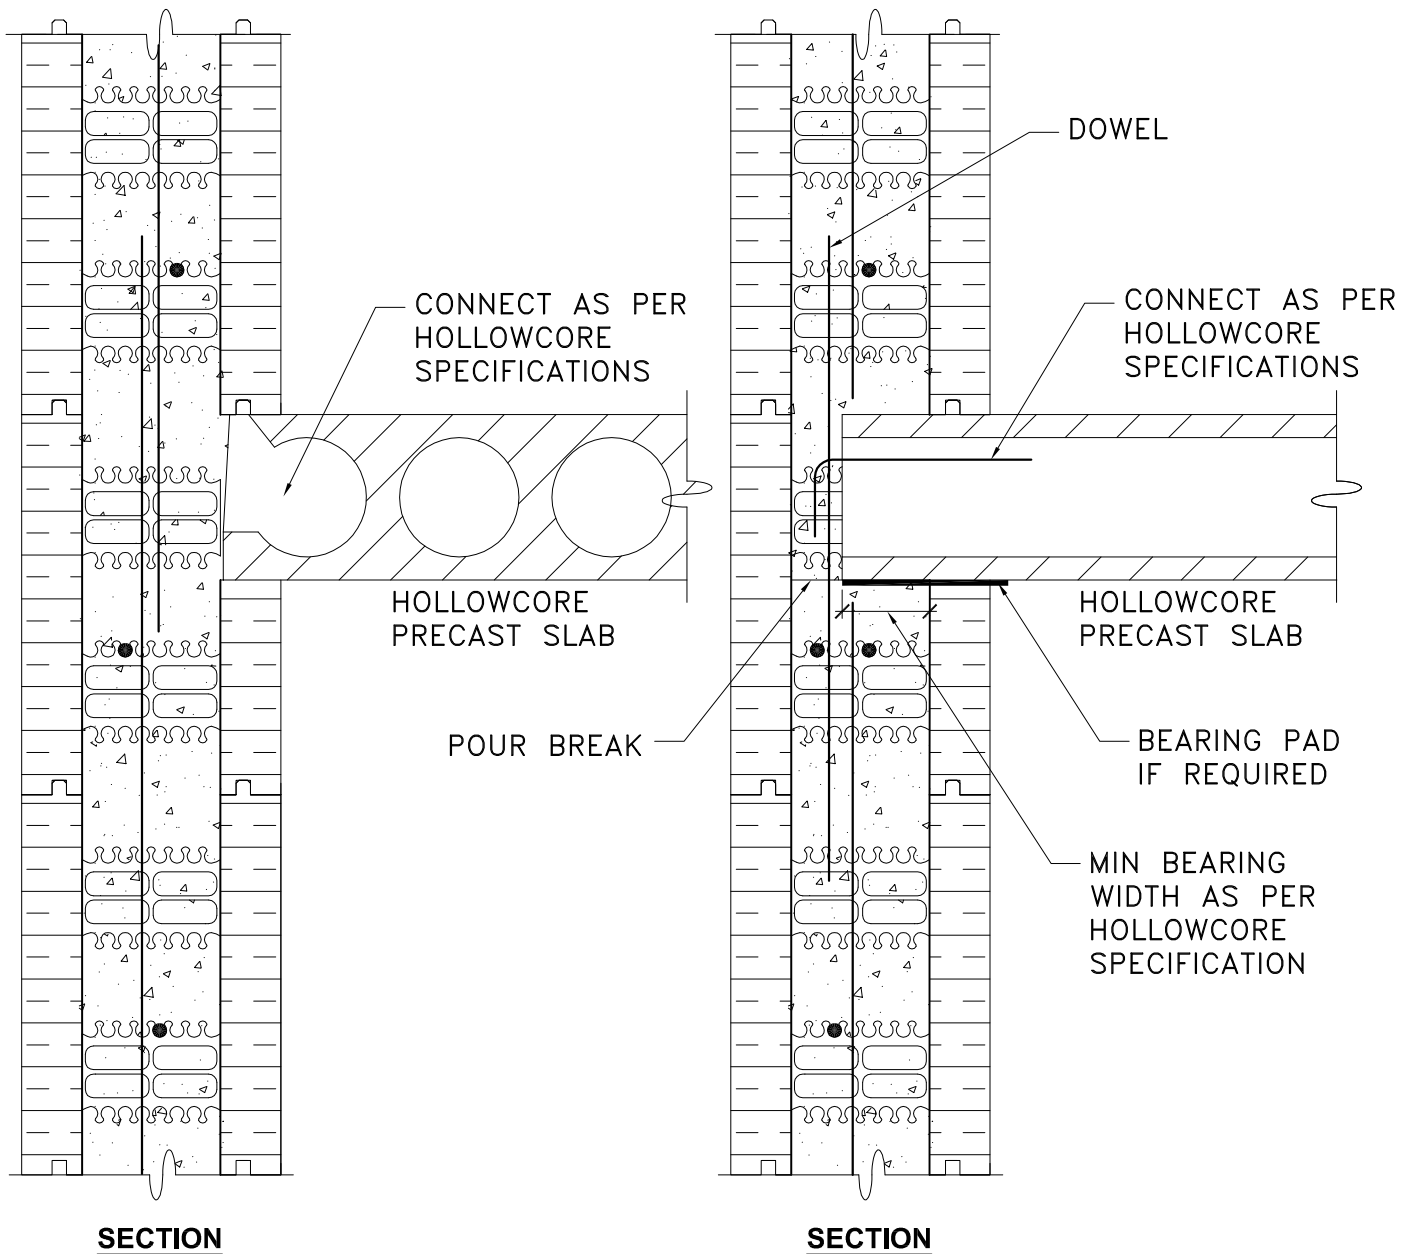

Better building ideas from PFB 



NOTE:
 DETAIL TO BE USED IN CONJUNCTION WITH ADVANTAGE ICF
 SYSTEM TECHNICAL & INSTALLATION MANUAL

No.	REVISION DESCRIPTION	DATE	BY	CHKD	APPD



PLANT OR PROJECT 6" ADVANTAGE ICF SYSTEM		SCALE NTS	
DESIGN G DOREN	DATE JULY, 09	PRECAST CONCRETE FLOOR DETAIL D.15.6	
DRAWN L XIE	DATE JULY, 09		
CHECKED J WHALEN	DATE JULY, 09		
DRAWING No.	REV.		