


# Advantage ICF System Design Manual

## 8 Inch ICF SIP Wall Connection with Concrete Slab



*Better building ideas from PFB* 

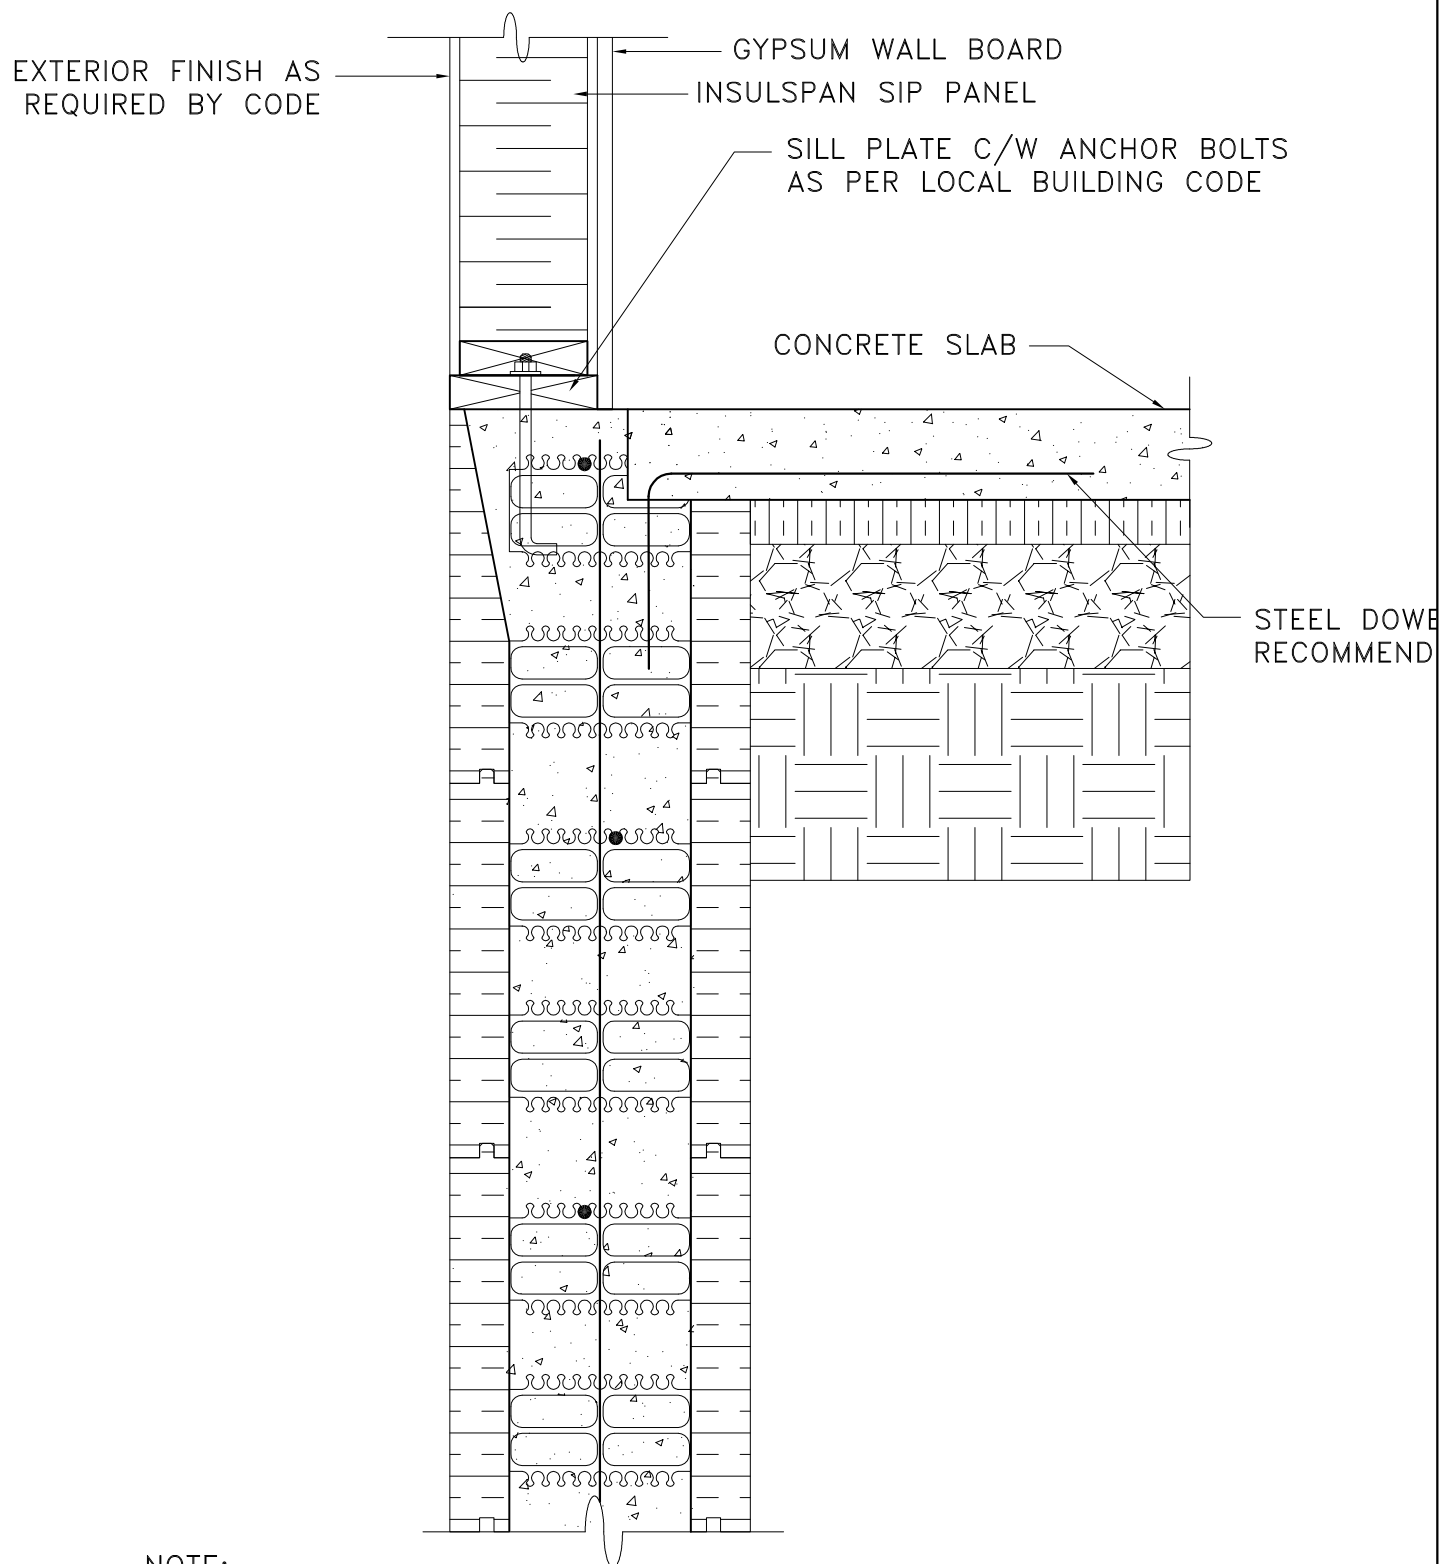

**NOTE:**  
 DETAIL TO BE USED IN CONJUNCTION WITH ADVANTAGE  
 ICF SYSTEM TECHNICAL & INSTALLATION MANUAL

No.	REVISION DESCRIPTION	DATE	BY	CHKD	APPD



PLANT OR PROJECT 8" ADVANTAGE ICF SYSTEM

## SIP WALL CONNECTION WITH CONCRETE SLAB

SCALE NTS

DESIGN G DOREN	DATE JULY, 09
DRAWN L XIE	DATE JULY, 09
CHECKED J WHALEN	DATE JULY, 09
DRAWING No.	REV.

D.12.8