


Advantage ICF System Design Manual

8 Inch ICF Wood Joist for Wood Stud Main Floor

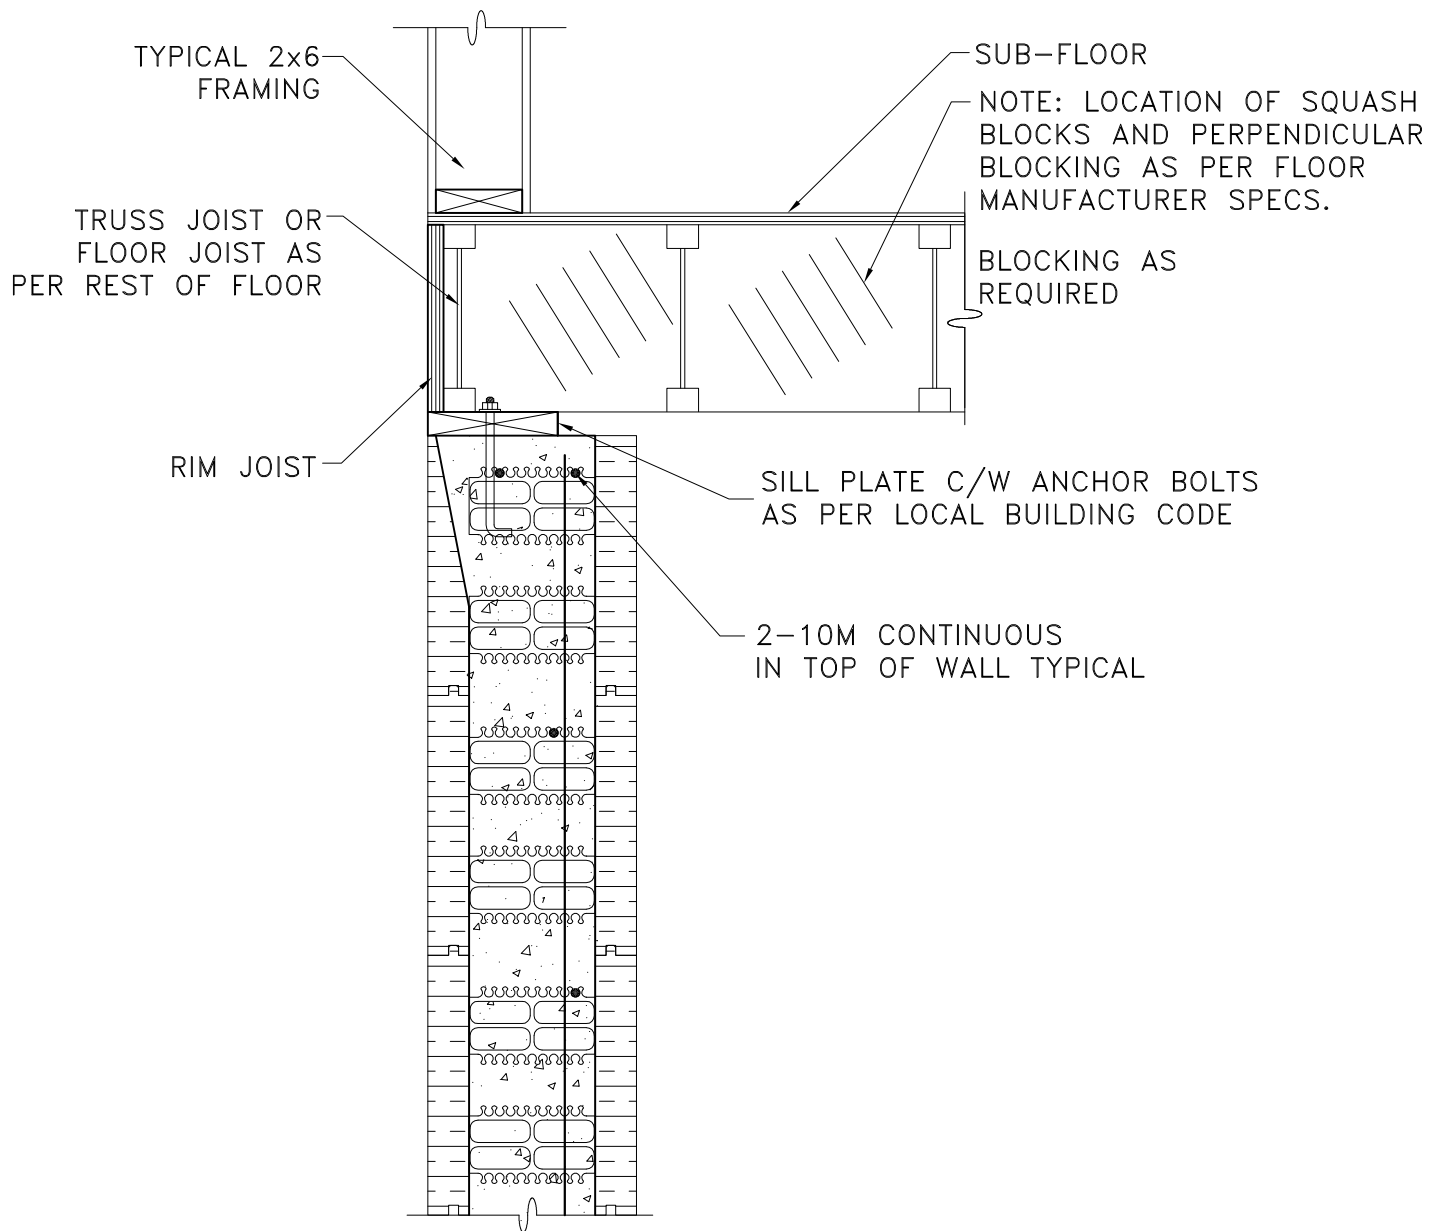

Better building ideas from PFB 



No.	REVISION DESCRIPTION	DATE	BY	CHKD	APPD



PLANT OR PROJECT 8" ADVANTAGE ICF SYSTEM

FLOOR JOIST FOR WOOD STUD MAIN FLOOR

SCALE NTS

DESIGN G DOREN	DATE JULY, 09
DRAWN L XIE	DATE JULY, 09
CHECKED J WHALEN	DATE JULY, 09
DRAWING No.	REV.

D.4.8