
## Advantage ICF System Design Manual

## 6 Inch ICF Brick Ledge Detail



Better building ideas from PFB

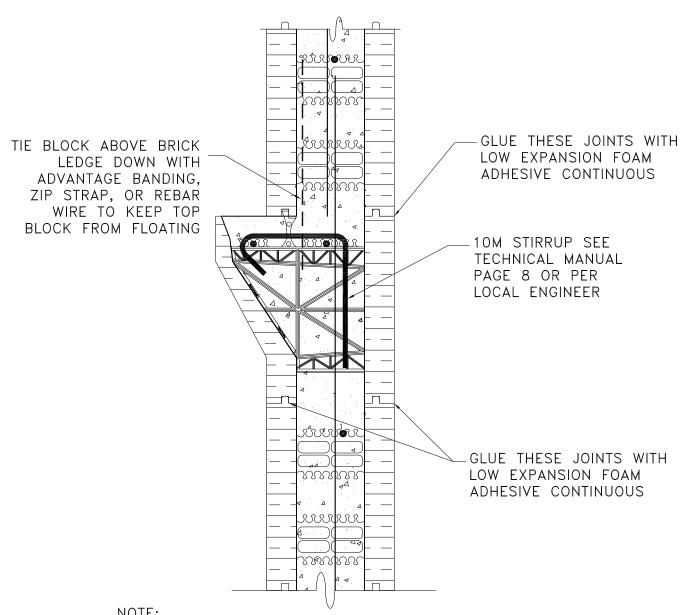

NOTE:
DETAIL TO BE USED IN CONJUNCTION WITH ADVANTAGE ICF SYSTEM TECHNICAL & INSTALLATION MANUAL



PLANT OR	011	ADVANITA OF	105	OVOTERA	
PROJECT	6	ADVANTAGE	ICF	SYSTEM	

DESIGN	DATE	
G DOREN	JULY,	09
DRAWN	DATE	
LXIE	JULY,	09
CHECKED	DATE	
J WHALEN	JULY,	09
DRAWING No.		REV.
	26	
ו.ט.ו	<b>J.</b> U	

SCALE NTS

**BRICK LEDGE DETAIL**