


Advantage ICF System Design Manual

6 Inch ICF Floor Ledger with Anchor Bolts

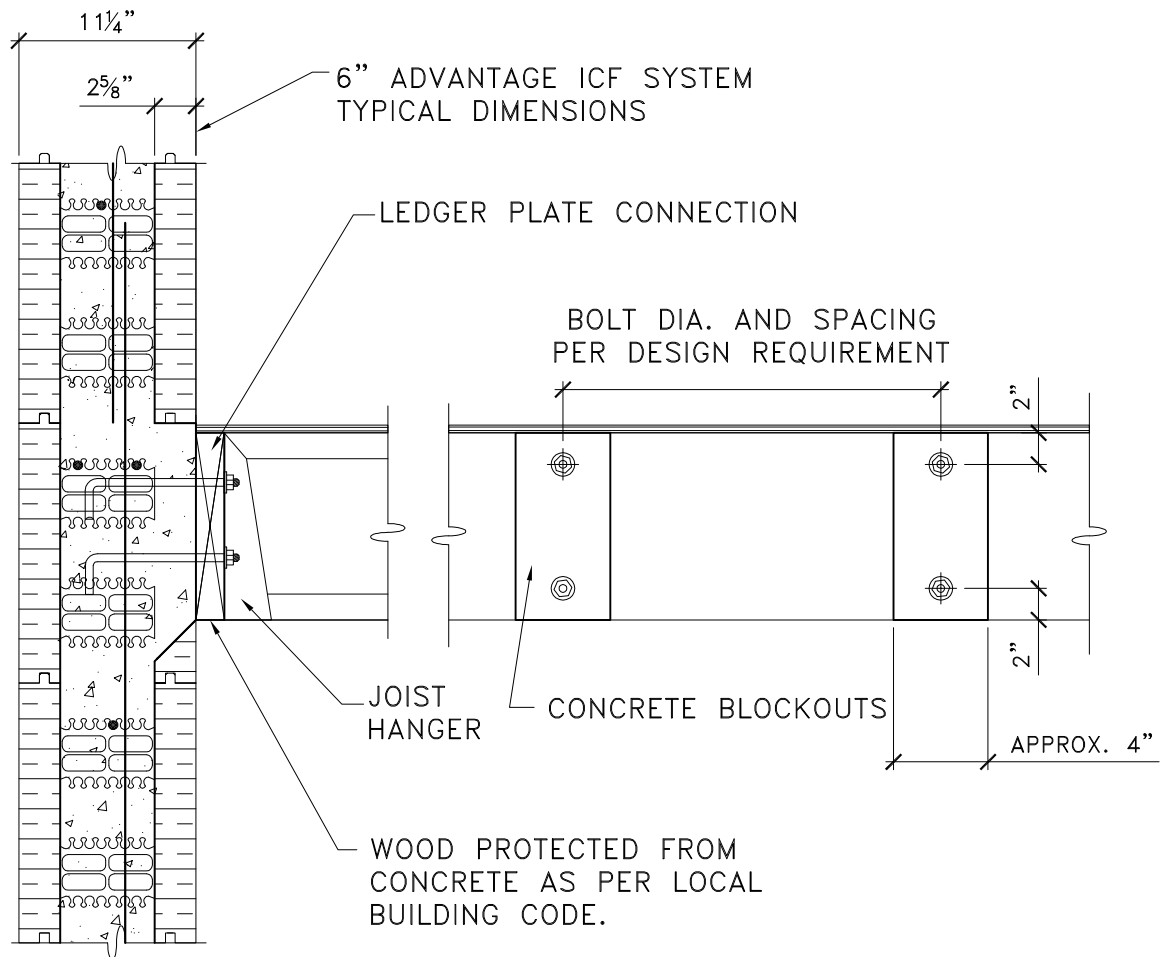

Better building ideas from PFB 



NOTE:
DETAIL TO BE USED IN CONJUNCTION WITH ADVANTAGE
ICF SYSTEM TECHNICAL & INSTALLATION MANUAL

No.	REVISION DESCRIPTION	DATE	BY	CHKD	APPD



PLANT OR
PROJECT 6" ADVANTAGE ICF SYSTEM

FLOOR LEDGER WITH ANCHOR BOLTS

SCALE NTS

DESIGN G DOREN	DATE JULY, 09
DRAWN L XIE	DATE JULY, 09
CHECKED J WHALEN	DATE JULY, 09
DRAWING No.	REV.

D.2.6