


Advantage ICF System Design Manual

6 Inch ICF Floor Ledger and Ledger Connectors

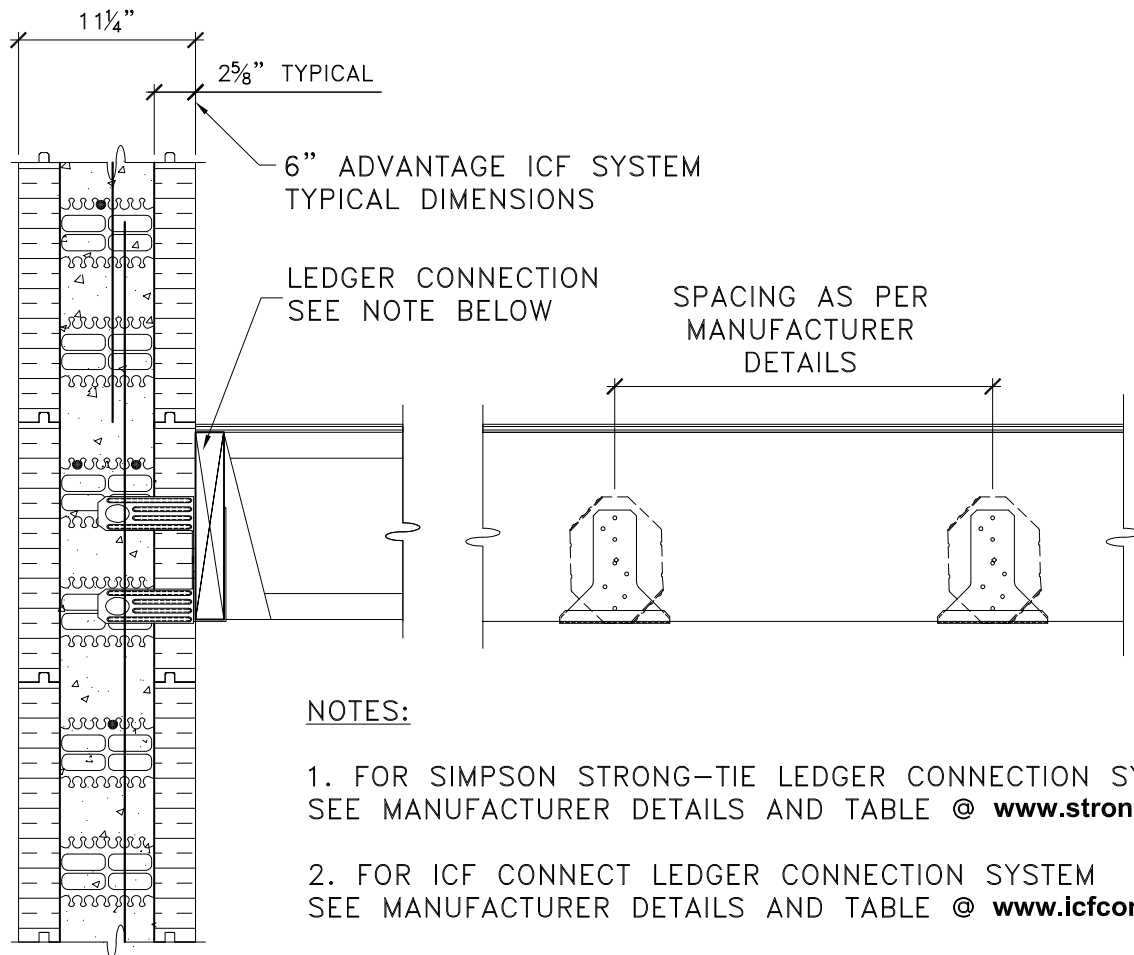

Better building ideas from PFB 



| No. | REVISION DESCRIPTION | DATE | BY | CHKD | APPD |
|-----|----------------------|------|----|------|------|
| | | | | | |
| | | | | | |



PLANT OR PROJECT 6" ADVANTAGE ICF SYSTEM

FLOOR JOIST AND LEDGER CONNECTORS

SCALE NTS

| | |
|---------------------|------------------|
| DESIGN G DOREN | DATE JULY, 09 |
| DRAWN L XIE | DATE JULY, 09 |
| CHECKED J WHALEN | DATE JULY, 09 |
| DRAWING No. | REV. |

D.3.6