


Advantage ICF System Design Manual

6 Inch ICF Brick Angle Ledge Detail - Top of Wall

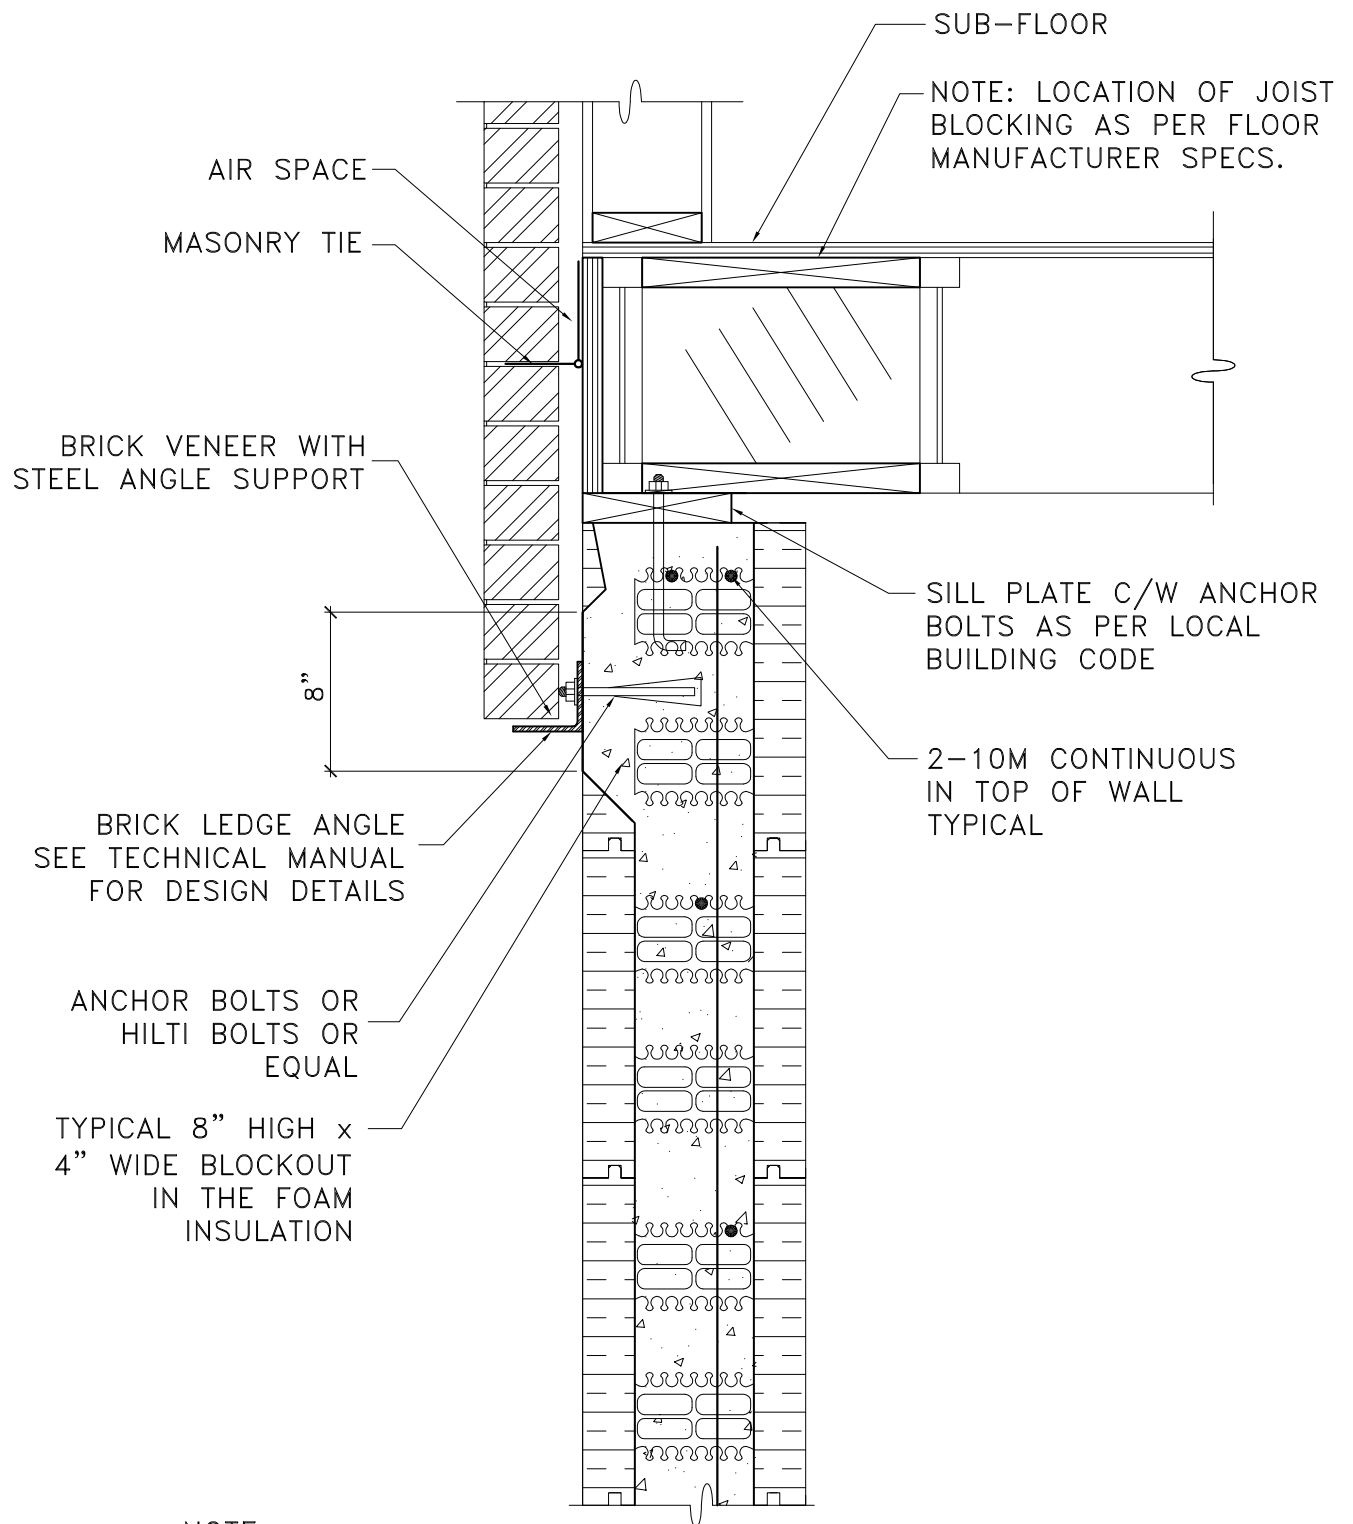

Better building ideas from PFB 



NOTE:
 DETAIL TO BE USED IN CONJUNCTION WITH ADVANTAGE
 ICF SYSTEM TECHNICAL & INSTALLATION MANUAL

No.	REVISION DESCRIPTION	DATE	BY	CHKD	APPD



PLANT OR PROJECT **6" ADVANTAGE ICF SYSTEM**

BRICK ANGLE LEDGE DETAIL - TOP OF WALL

SCALE **NTS**

DESIGN G DOREN	DATE JULY, 09
DRAWN L XIE	DATE JULY, 09
CHECKED J WHALEN	DATE JULY, 09
DRAWING No.	REV.

D.5.6