


Advantage ICF System Design Manual

6 Inch ICF Brick Angle Ledge Detail Intermediate Height

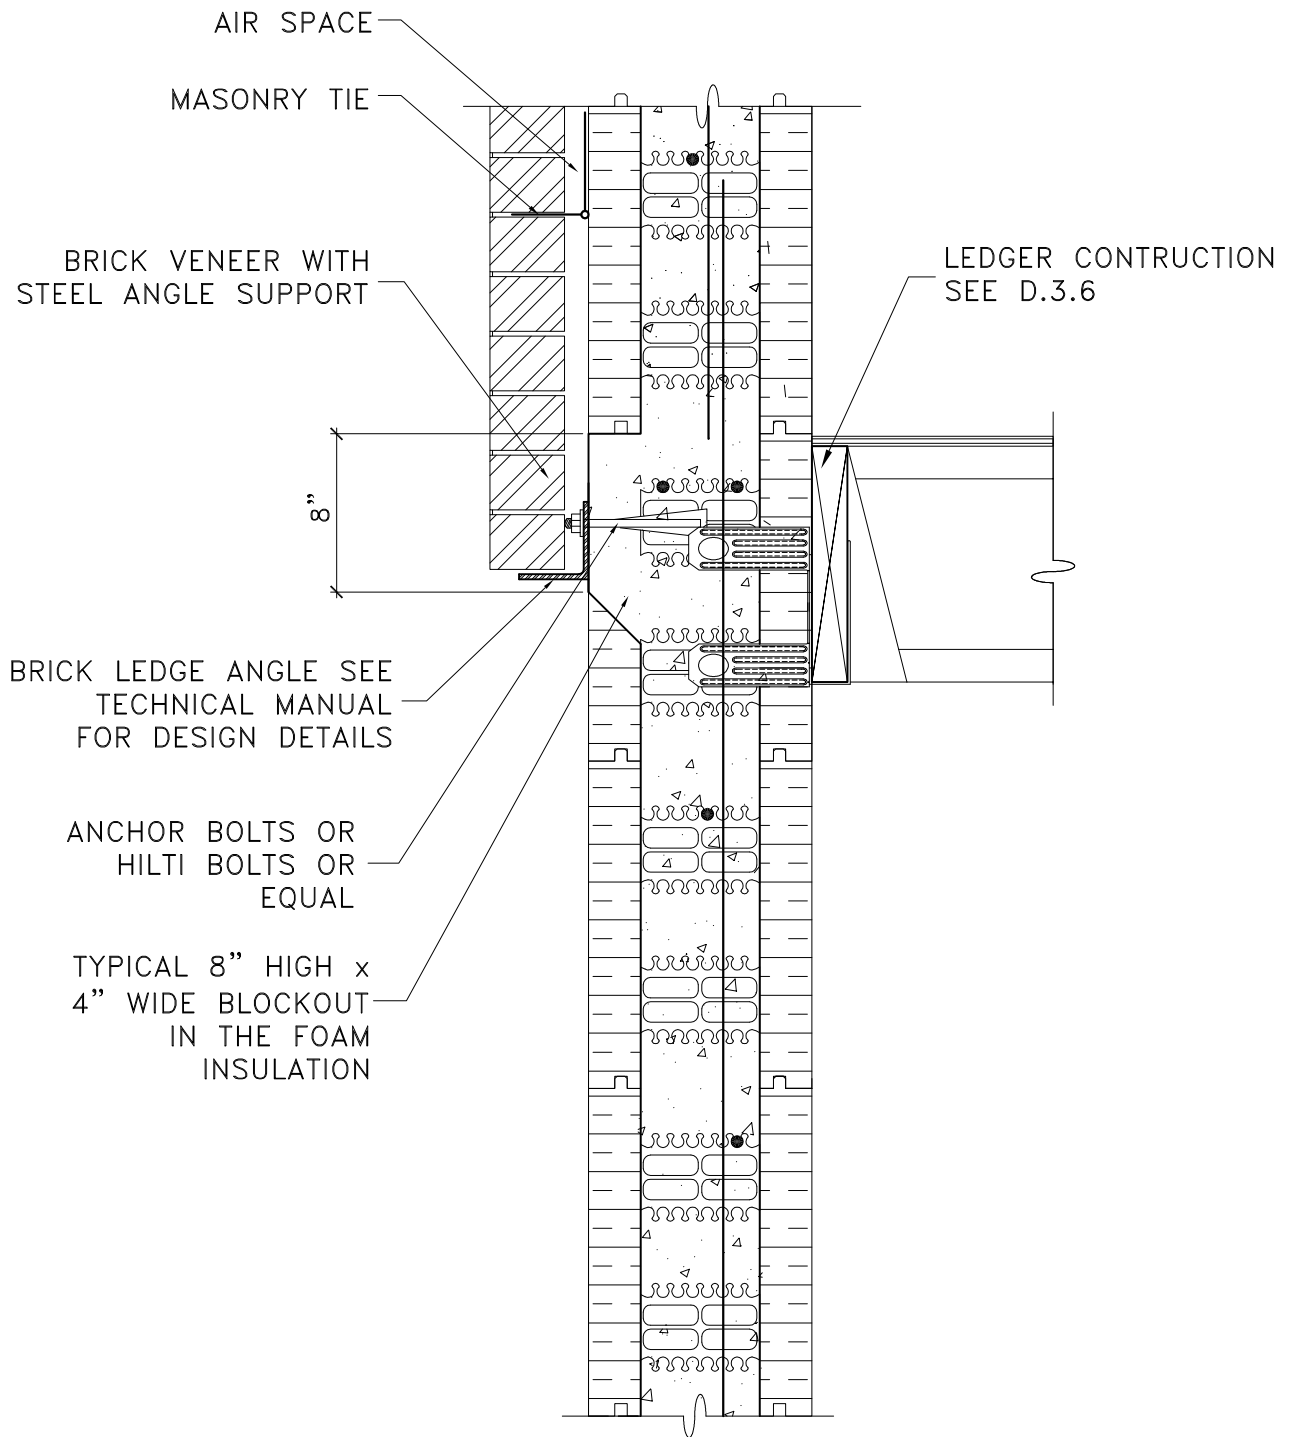

Better building ideas from PFB 



NOTE:

DETAIL TO BE USED IN CONJUNCTION WITH ADVANTAGE ICF SYSTEM TECHNICAL & INSTALLATION MANUAL

No.	REVISION DESCRIPTION	DATE	BY	CHKD	APPD



PLANT OR PROJECT 6" ADVANTAGE ICF SYSTEM

**BRICK ANGLE LEDGE
DETAIL - INTERMEDIATE
HEIGHT**

SCALE NTS

DESIGN G DOREN	DATE JULY, 09
DRAWN L XIE	DATE JULY, 09
CHECKED J WHALEN	DATE JULY, 09
DRAWING No.	REV.

D.5.6A