


Advantage ICF System Design Manual

6 Inch ICF Opening Detail



Better building ideas from PFB 

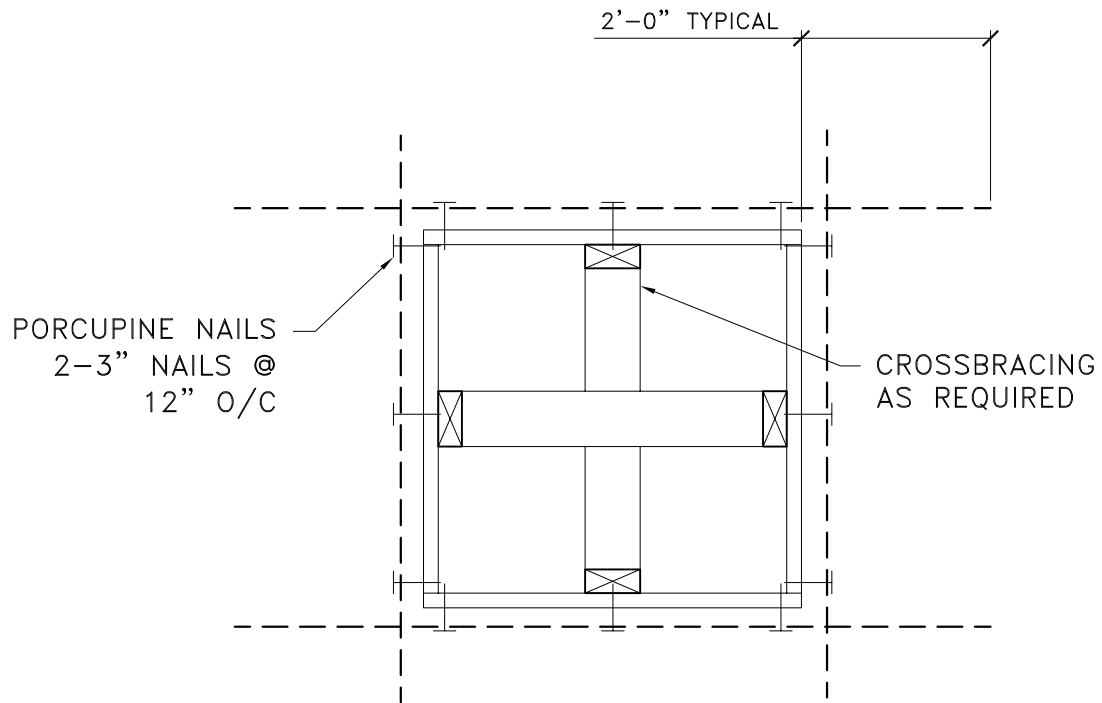

NOTES:

1. WRAP BUCK TO ENSURE WOOD IS NOT IN DIRECT CONTACT WITH CONCRETE.
2. DETAIL TO BE USED IN CONJUNCTION WITH ADVANTAGE ICF SYSTEM TECHNICAL & INSTALLATION MANUAL
3. SEE TECHNICAL MANUAL FOR REINFORCING.

No.	REVISION DESCRIPTION	DATE	BY	CHKD	APPD



PLANT OR PROJECT 6" ADVANTAGE ICF SYSTEM

OPENING DETAIL

SCALE NTS

DESIGN G DOREN	DATE JULY, 09
DRAWN L XIE	DATE JULY, 09
CHECKED J WHALEN	DATE JULY, 09
DRAWING No.	REV.

D.8.6