


# Advantage ICF System Design Manual

## 6 Inch ICF Foundation, Main, Second Floor

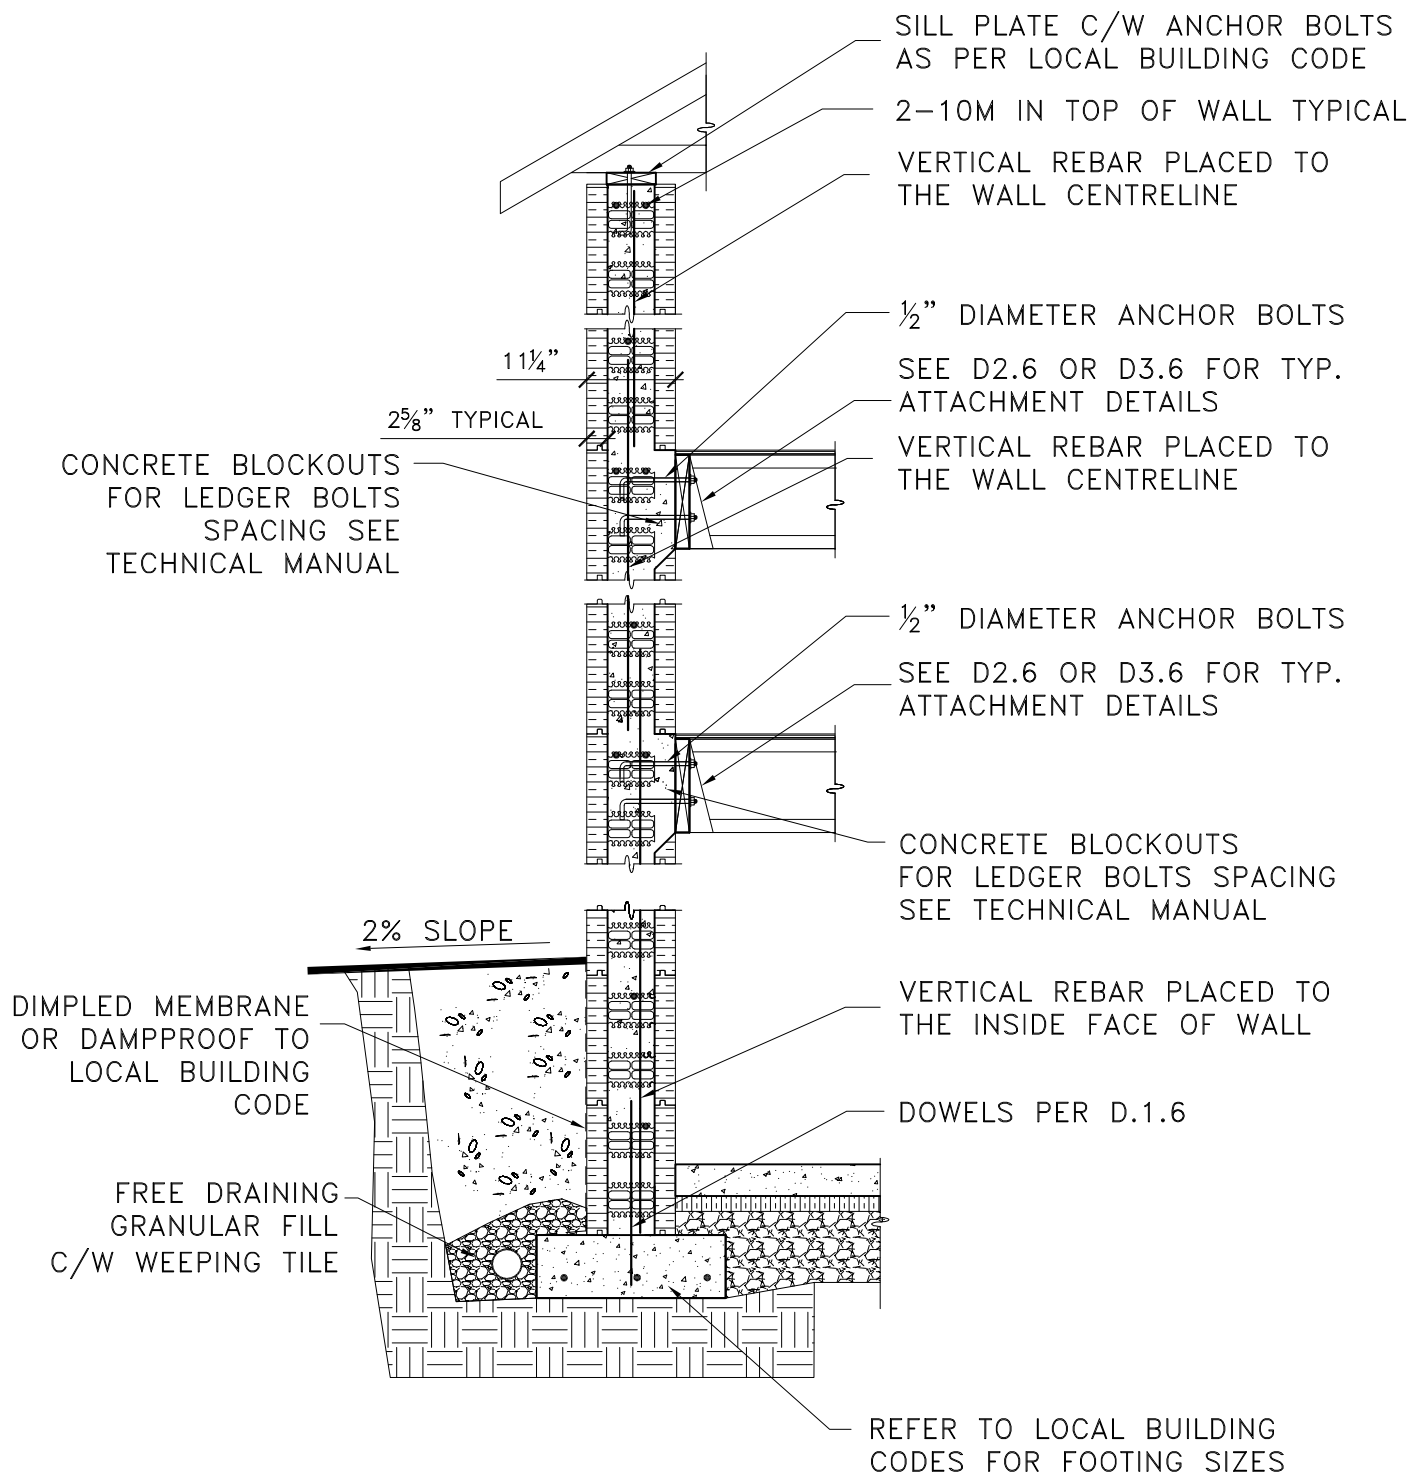

*Better building ideas from PFB* ™



**NOTES:**

- 1. DETAIL TO BE USED IN CONJUNCTION WITH ADVANTAGE ICF SYSTEM TECHNICAL & INSTALLATION MANUAL.**
- 2. HORIZONTAL AND VERTICAL REBAR OVERLAP TO BE 450 mm (18") FOR 10M AND 650 mm (26") FOR 15M.**

No.	REVISION DESCRIPTION	DATE	BY	CHKD	APPD



PLANT OR  
PROJECT **6" ADVANTAGE ICF SYSTEM**

**FOUNDATION, MAIN,  
2ND FLOOR**

SCALE	NTS
DESIGN G DOREN	DATE JULY, 09
DRAWN L XIE	DATE JULY, 09
CHECKED J WHALEN	DATE JULY, 09
DRAWING No.	REV.
<b>S.5.6</b>	