


# Advantage ICF System Design Manual

## 8 Inch ICF Typical “T” Intersection



*Better building ideas from PFB* 

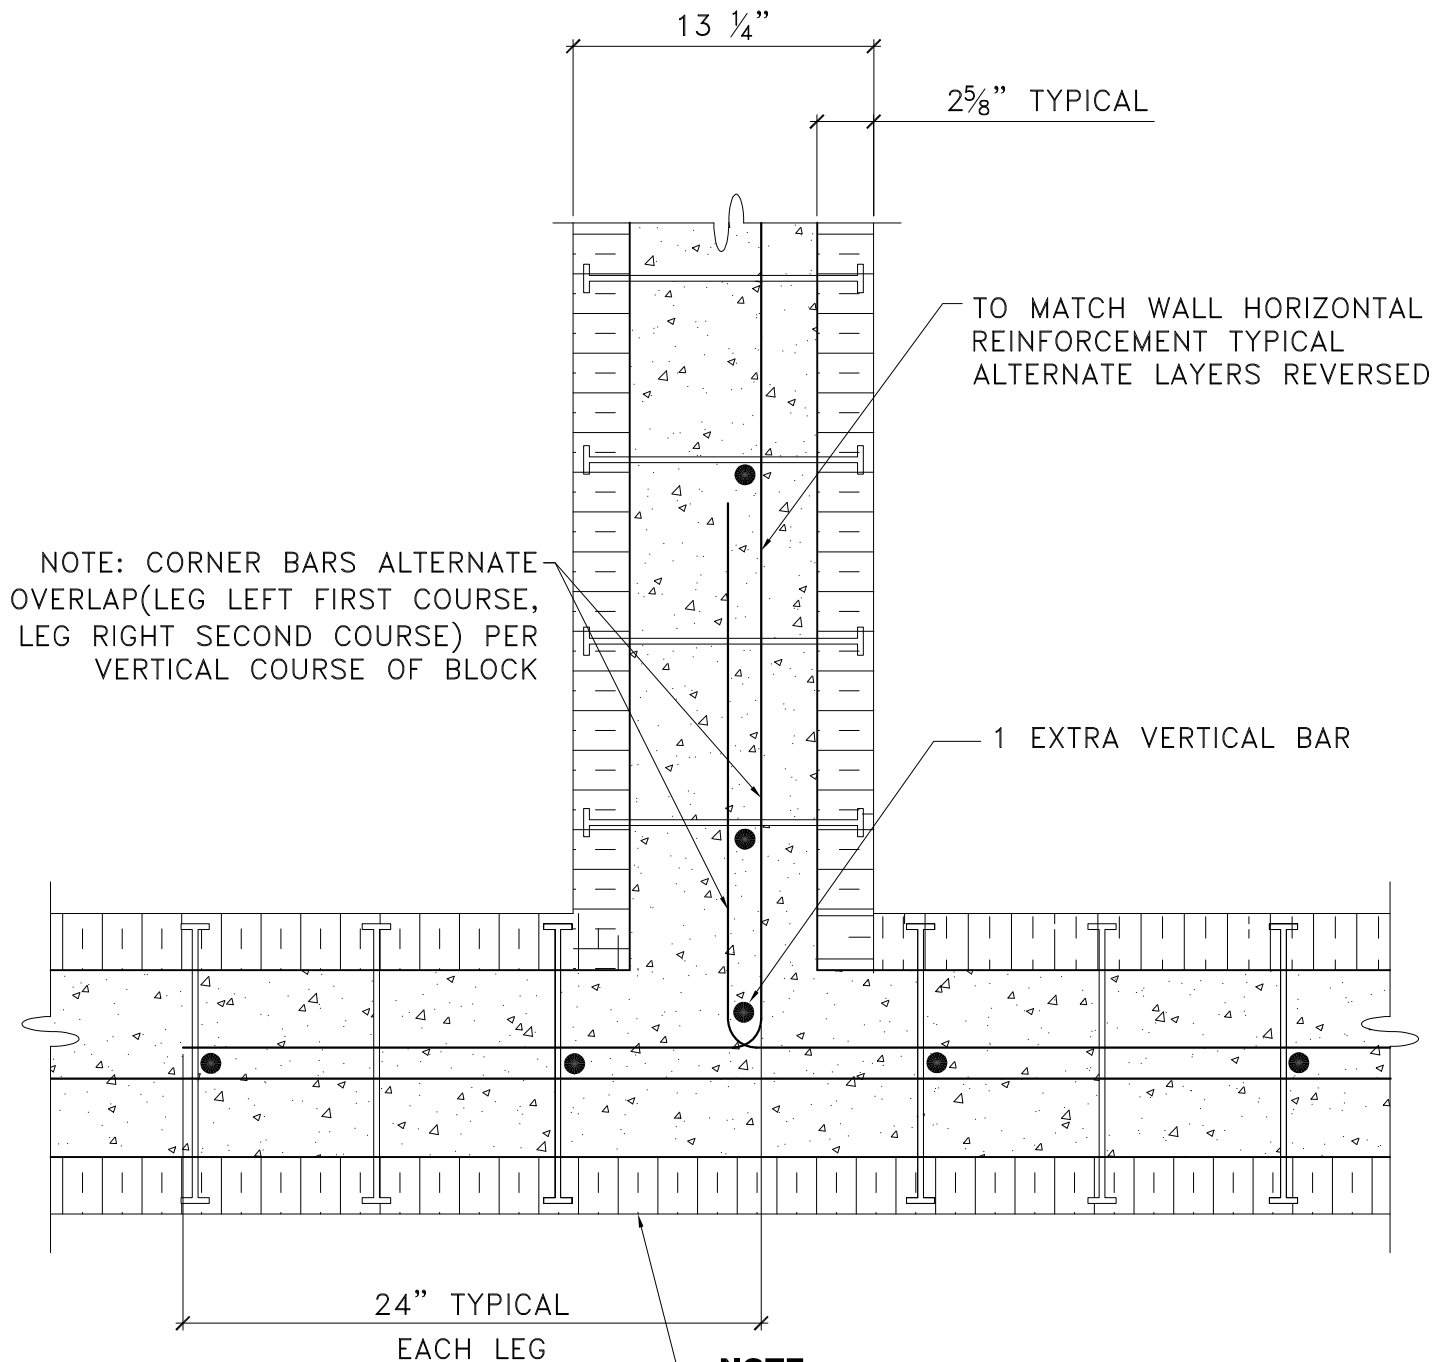

**NOTE:**  
**TEES REQUIRE EXTRA BRACING ON BACK  
AND INSIDE CORNERS DURING CONCRETE  
POUR SEE INSTALLATION MANUAL**

**NOTE:**  
DETAIL TO BE USED IN CONJUNCTION WITH ADVANTAGE  
ICF SYSTEM TECHNICAL & INSTALLATION MANUAL

| No. | REVISION DESCRIPTION | DATE | BY | CHKD | APPD |
|-----|----------------------|------|----|------|------|
|     |                      |      |    |      |      |
|     |                      |      |    |      |      |



PLANT OR PROJECT 8" ADVANTAGE ICF SYSTEM

**TYPICAL "T"  
INTERSECTION**

SCALE NTS

|                     |                  |
|---------------------|------------------|
| DESIGN<br>G DOREN   | DATE<br>JULY, 09 |
| DRAWN<br>L XIE      | DATE<br>JULY, 09 |
| CHECKED<br>J WHALEN | DATE<br>JULY, 09 |
| DRAWING No.         | REV.             |

**D.10.8**