


Advantage ICF System Design Manual

8 Inch ICF SIP Wall Connection



Better building ideas from PFB 

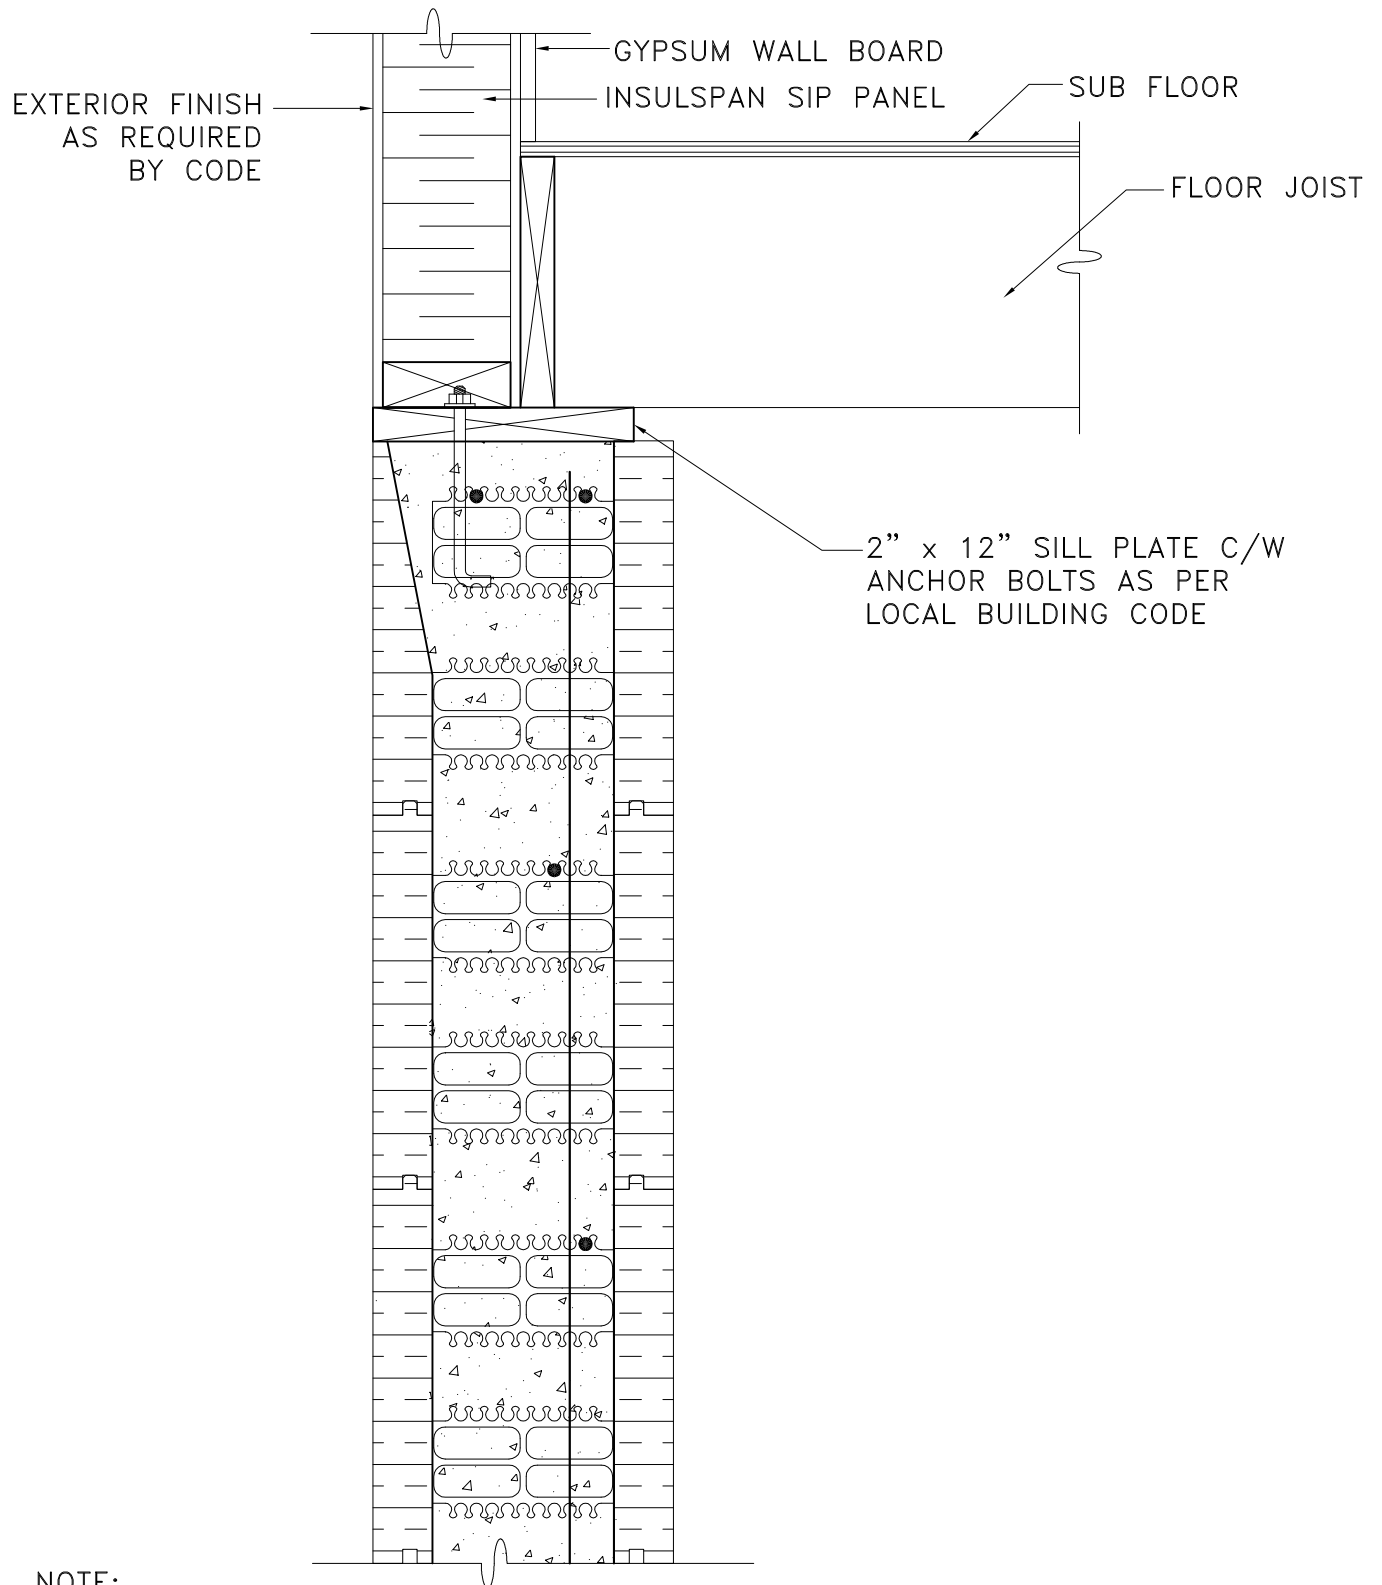

NOTE:
 DETAIL TO BE USED IN CONJUNCTION WITH ADVANTAGE
 ICF SYSTEM TECHNICAL & INSTALLATION MANUAL

No.	REVISION DESCRIPTION	DATE	BY	CHKD	APPD



PLANT OR PROJECT 8" ADVANTAGE ICF SYSTEM

SIP WALL CONNECTION

SCALE NTS

DESIGN G DOREN	DATE JULY, 09
DRAWN L XIE	DATE JULY, 09
CHECKED J WHALEN	DATE JULY, 09
DRAWING No.	REV.

D.11.8