


# Advantage ICF System Design Manual

## 8 Inch ICF Brick Ledge Detail



*Better building ideas from PFB* 

TIE BLOCK ABOVE BRICK  
LEDGE DOWN WITH  
ADVANTAGE BANDING,  
ZIP STRAP, OR REBAR  
WIRE TO KEEP TOP  
BLOCK FROM FLOATING

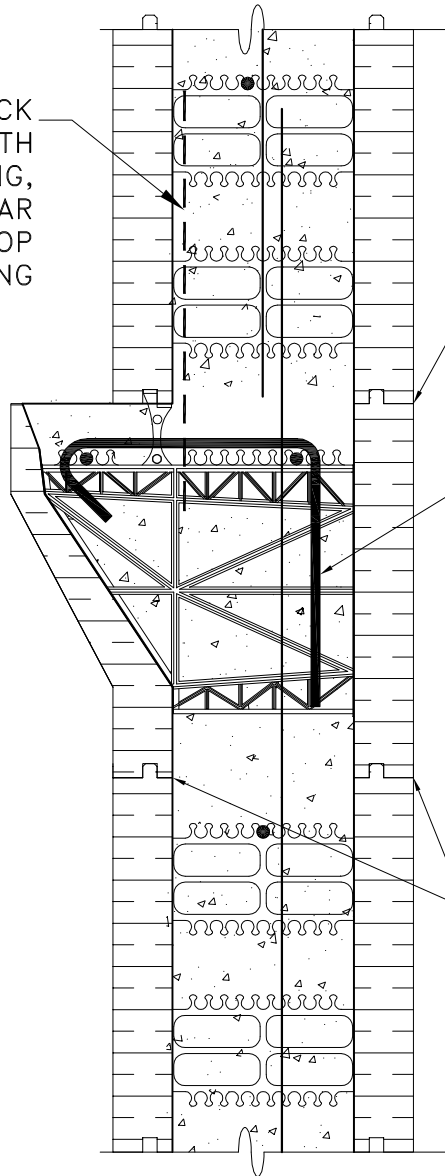

GLUE THESE JOINTS WITH  
LOW EXPANSION FOAM  
ADHESIVE CONTINUOUS

10M STIRRUP SEE TECHNICAL  
MANUAL PAGE 8 OR PER  
LOCAL ENGINEER

GLUE THESE JOINTS WITH  
LOW EXPANSION FOAM  
ADHESIVE CONTINUOUS

**NOTE:**

DETAIL TO BE USED IN CONJUNCTION WITH ADVANTAGE  
ICF SYSTEM TECHNICAL & INSTALLATION MANUAL

No.	REVISION DESCRIPTION	DATE	BY	CHKD	APPD



PLANT OR  
PROJECT 8" ADVANTAGE ICF SYSTEM

**BRICK LEDGE DETAIL**

SCALE NTS

DESIGN G DOREN	DATE JULY, 09
DRAWN L XIE	DATE JULY, 09
CHECKED J WHALEN	DATE JULY, 09
DRAWING No.	REV.

**D.13.8**