


Advantage ICF System Design Manual

8 Inch ICF Floor Ledge Detail with Plan View



Better building ideas from PFB 

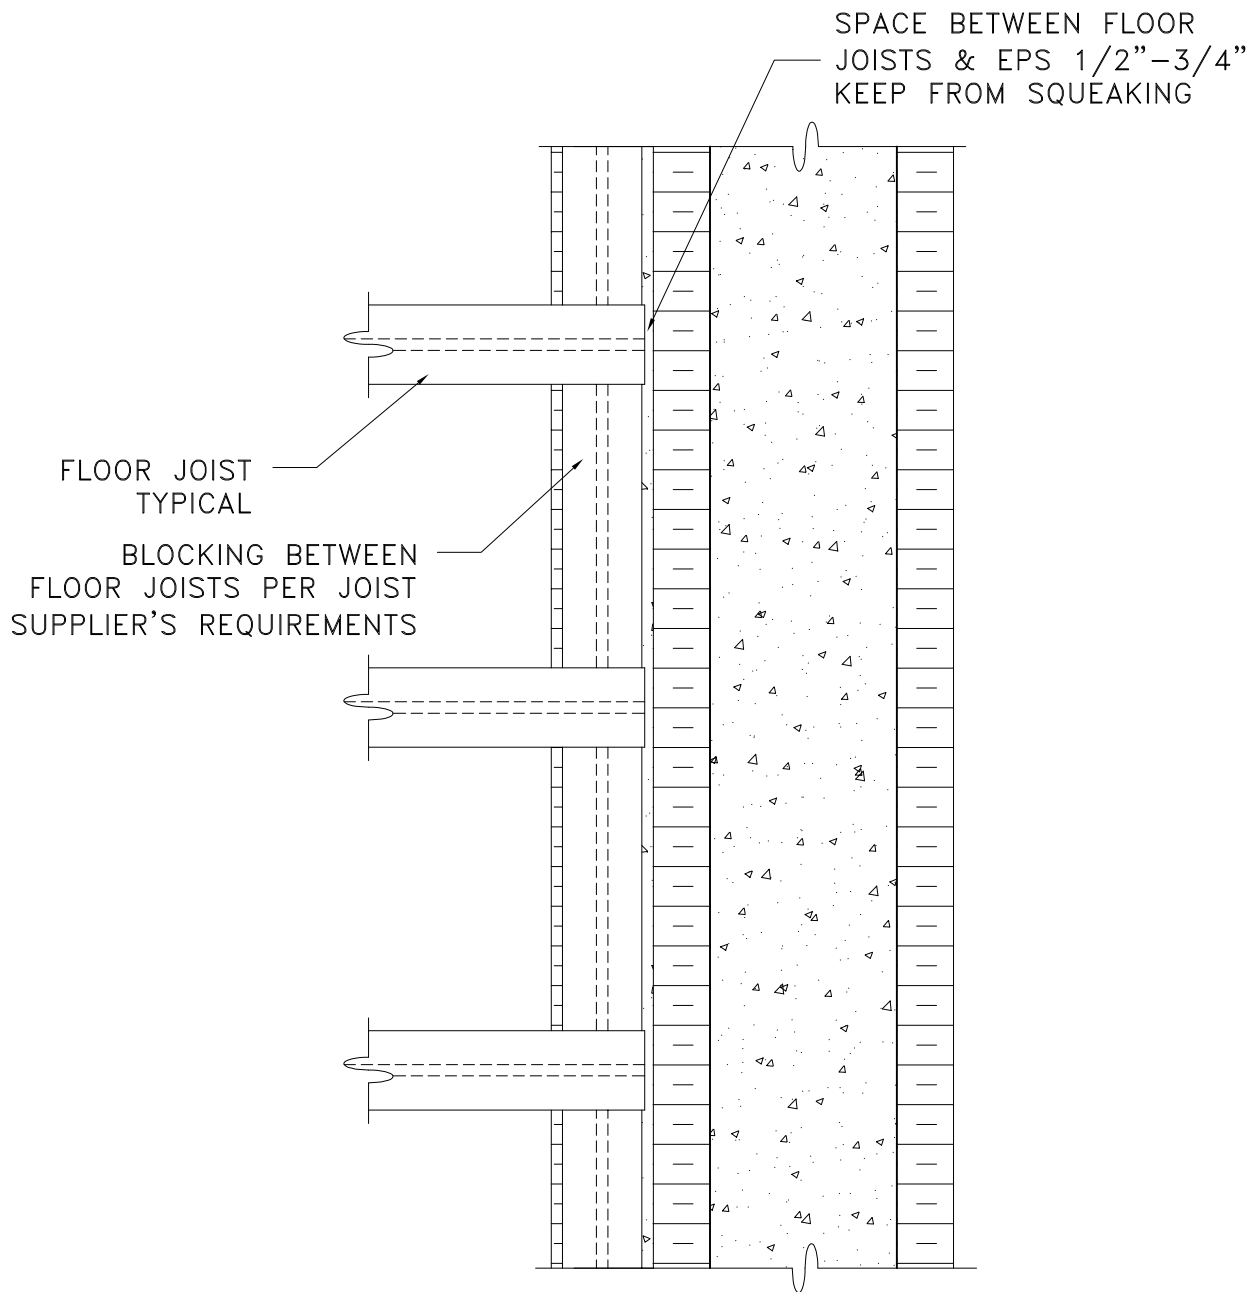

NOTE:
FOR USE WITH DETAIL D.14.8

NOTE:
FASTEN FLOOR JOISTS TO 2x SILL PLATE AS PER LOCAL BUILDING CODE REQUIREMENTS

NOTE:
DETAIL TO BE USED IN CONJUNCTION WITH ADVANTAGE ICF SYSTEM TECHNICAL & INSTALLATION MANUAL

No.	REVISION DESCRIPTION	DATE	BY	CHKD	APPD



PLANT OR PROJECT 8" ADVANTAGE ICF SYSTEM

FLOOR LEDGE DETAIL PLAN VIEW

SCALE NTS

DESIGN G DOREN	DATE JULY, 09
DRAWN L XIE	DATE JULY, 09
CHECKED J WHALEN	DATE JULY, 09
DRAWING No.	REV.
D.14.8A	