


Advantage ICF System Design Manual

8 Inch ICF Ledger Joist and Ledger Connectors

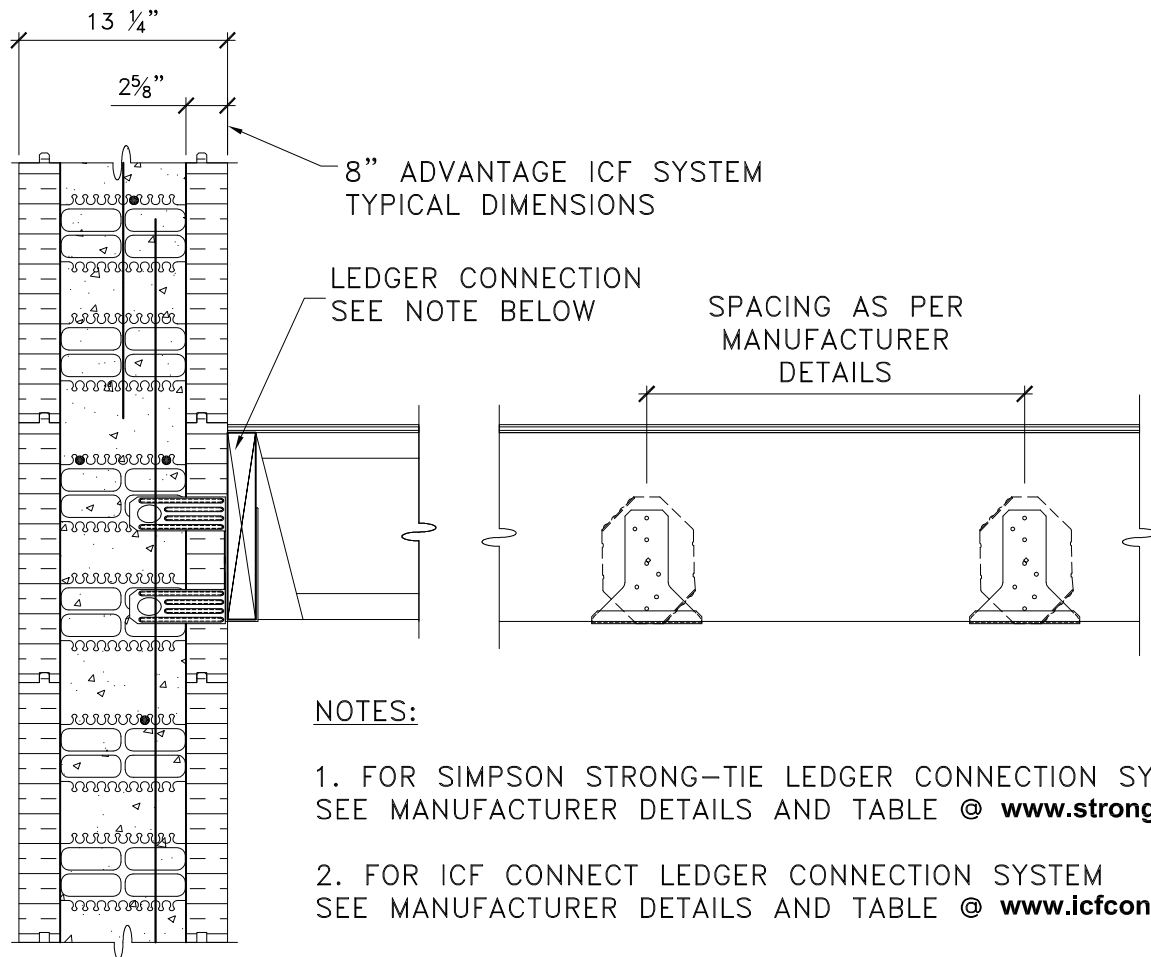

Better building ideas from PFB 



No.	REVISION DESCRIPTION	DATE	BY	CHKD	APPD



PLANT OR PROJECT 8" ADVANTAGE ICF SYSTEM

FLOOR JOIST AND LEDGER CONNECTORS

SCALE NTS

DESIGN G DOREN	DATE JULY, 09
DRAWN L XIE	DATE JULY, 09
CHECKED J WHALEN	DATE JULY, 09
DRAWING No.	REV.

D.3.8