


# Advantage ICF System Design Manual

## 8 Inch ICF Brick Angle Ledge Detail-Top of Wall

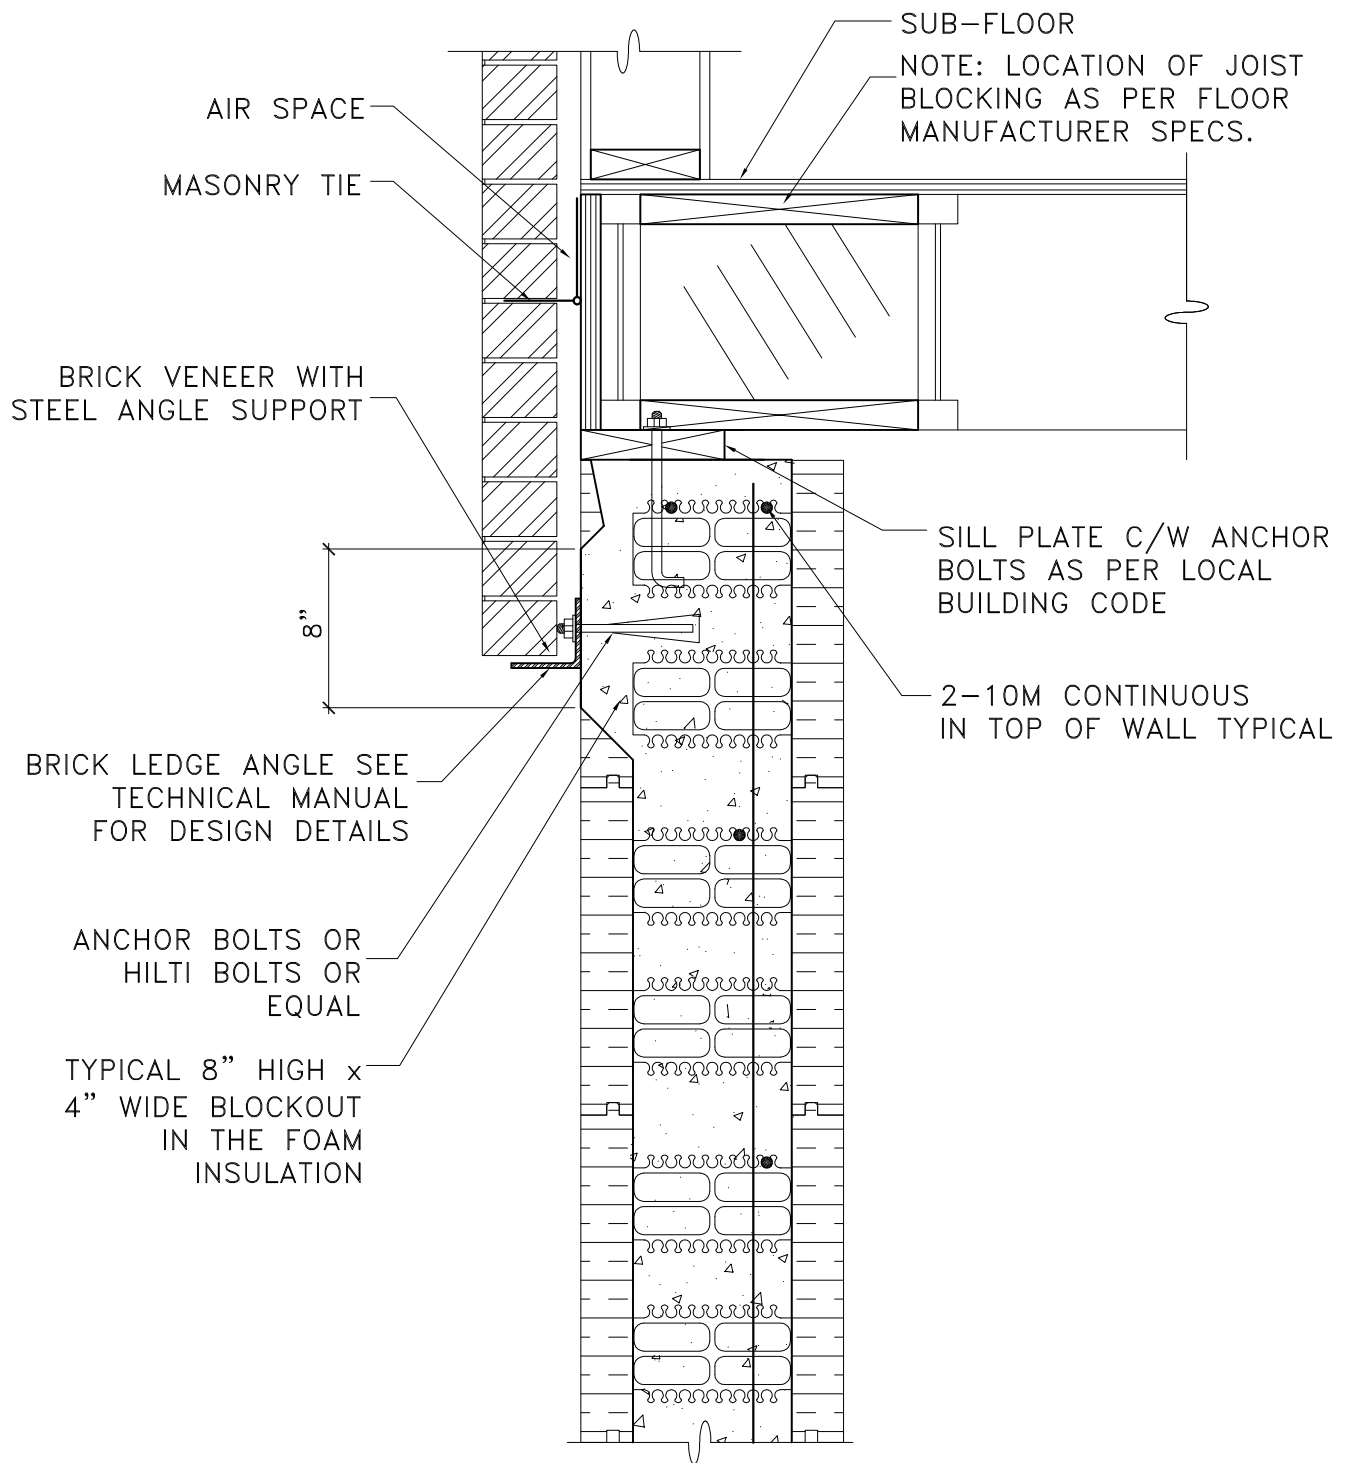

*Better building ideas from PFB* 



**NOTE:**  
 DETAIL TO BE USED IN CONJUNCTION WITH ADVANTAGE  
 ICF SYSTEM TECHNICAL & INSTALLATION MANUAL

| No. | REVISION DESCRIPTION | DATE | BY | CHKD | APPD |
|-----|----------------------|------|----|------|------|
|     |                      |      |    |      |      |
|     |                      |      |    |      |      |



PLANT OR PROJECT **8" ADVANTAGE ICF SYSTEM**

## BRICK ANGLE LEDGE DETAIL - TOP OF WALL

SCALE **NTS**

|                            |                         |
|----------------------------|-------------------------|
| DESIGN<br><b>G DOREN</b>   | DATE<br><b>JULY, 09</b> |
| DRAWN<br><b>L XIE</b>      | DATE<br><b>JULY, 09</b> |
| CHECKED<br><b>J WHALEN</b> | DATE<br><b>JULY, 09</b> |
| DRAWING No.                | REV.                    |

**D.5.8**