


# Advantage ICF System Design Manual

## 8 Inch ICF Opening Detail



*Better building ideas from PFB* 

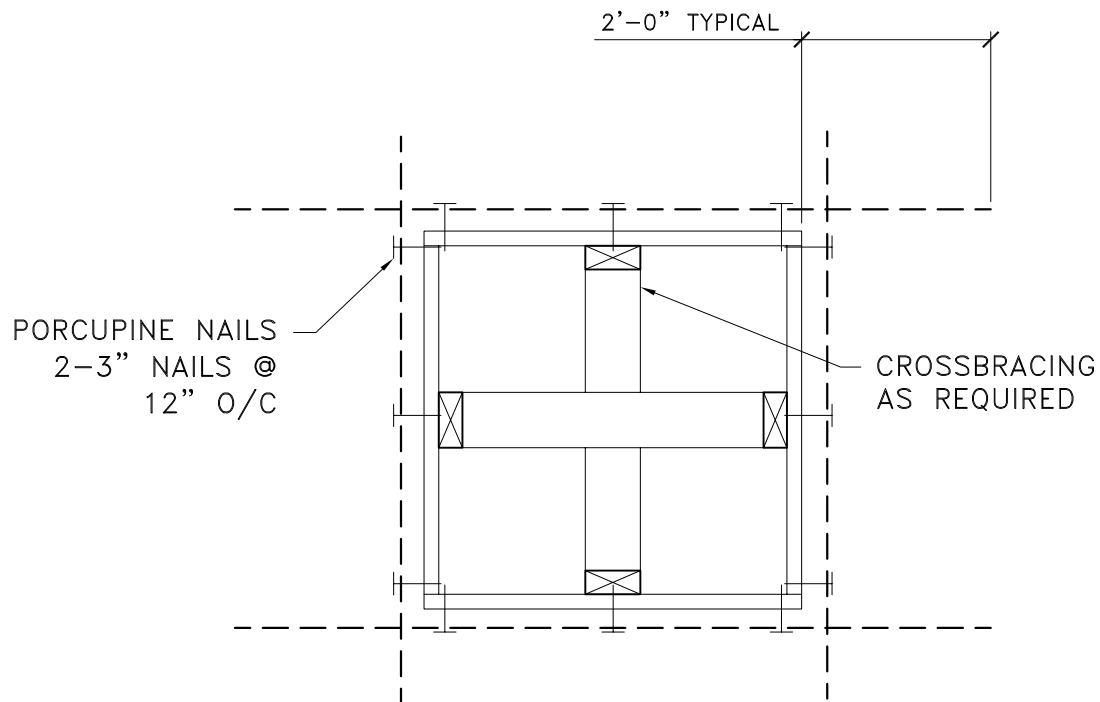

**NOTES:**

1. WRAP BUCK TO ENSURE WOOD IS NOT IN DIRECT CONTACT WITH CONCRETE.
2. DETAIL TO BE USED IN CONJUNCTION WITH ADVANTAGE ICF SYSTEM TECHNICAL & INSTALLATION MANUAL
3. SEE TECHNICAL MANUAL FOR REINFORCING.

No.	REVISION DESCRIPTION	DATE	BY	CHKD	APPD



PLANT OR PROJECT 8" ADVANTAGE ICF SYSTEM

**OPENING DETAIL**

SCALE NTS

DESIGN G DOREN	DATE JULY, 09
DRAWN L XIE	DATE JULY, 09
CHECKED J WHALEN	DATE JULY, 09
DRAWING No.	REV.
D.8.8	