


Advantage ICF System Design Manual

8 Inch ICF Knee or Pony Wall



Better building ideas from PFB 

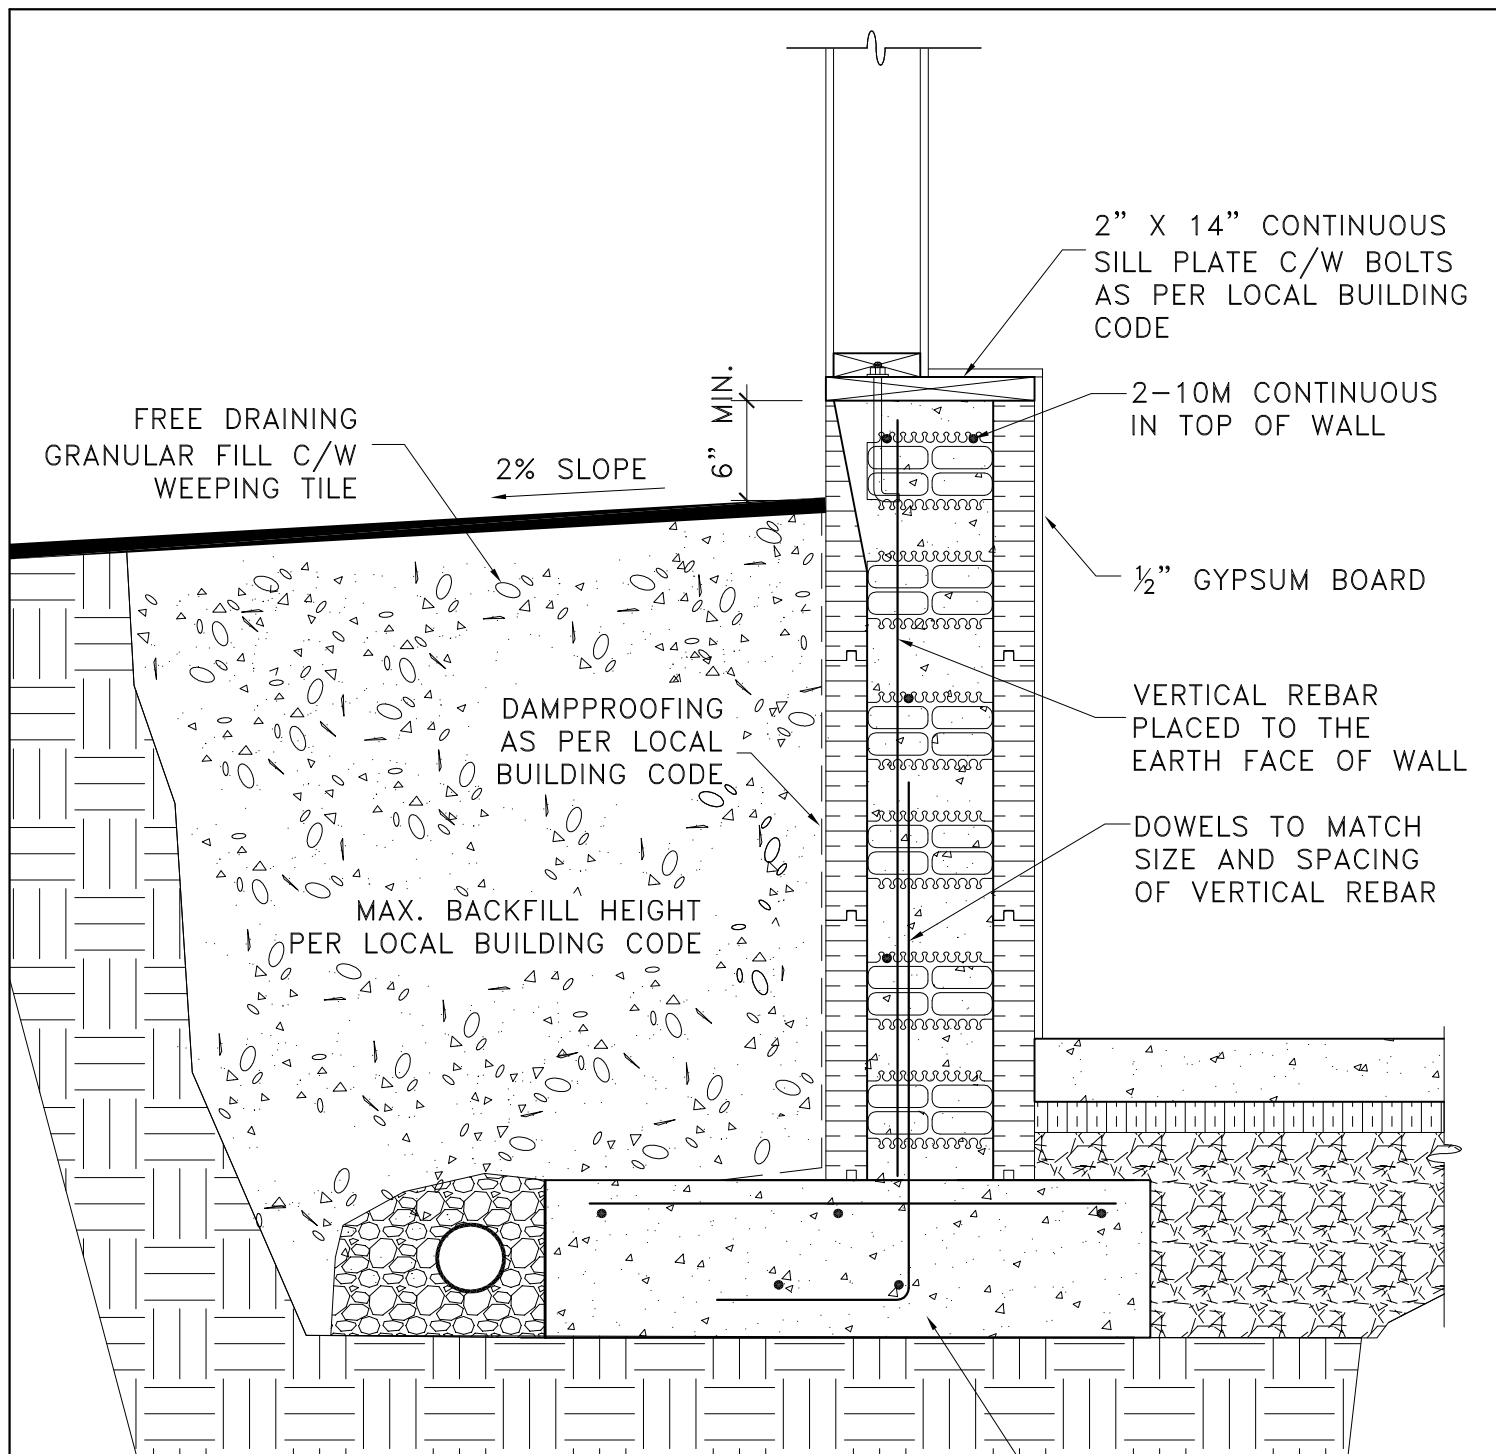

NOTES:

- 1. ENSURE APPROPRIATE FROST COVER.**
- 2. THIS IS A Laterally UNSUPPORTED WALL. REFER TO LOCAL BUILDING CODES.**
- 3. DETAIL TO BE USED IN CONJUNCTION WITH ADVANTAGE ICF SYSTEM TECHNICAL & INSTALLATION MANUAL.**
- 4. HORIZONTAL AND VERTICAL REBAR OVERLAP TO BE 450 mm (18") FOR 10M AND 650 mm (26") FOR 15M.**

REFER TO LOCAL BUILDING CODES FOR FOOTING SIZES

No.	REVISION DESCRIPTION	DATE	BY	CHKD	APPD



PLANT OR PROJECT	8" ADVANTAGE ICF SYSTEM	SCALE	NTS
KNEE OR PONY WALL		DESIGN	DATE
		G DOREN	JULY, 09
		DRAWN	DATE
		L XIE	JULY, 09
		CHECKED	DATE
		J WHALEN	JULY, 09
DRAWING No.		REV.	
		S.1.8	