


Insulspan SIP System Design Manual

Wall to Roof Assembly Details

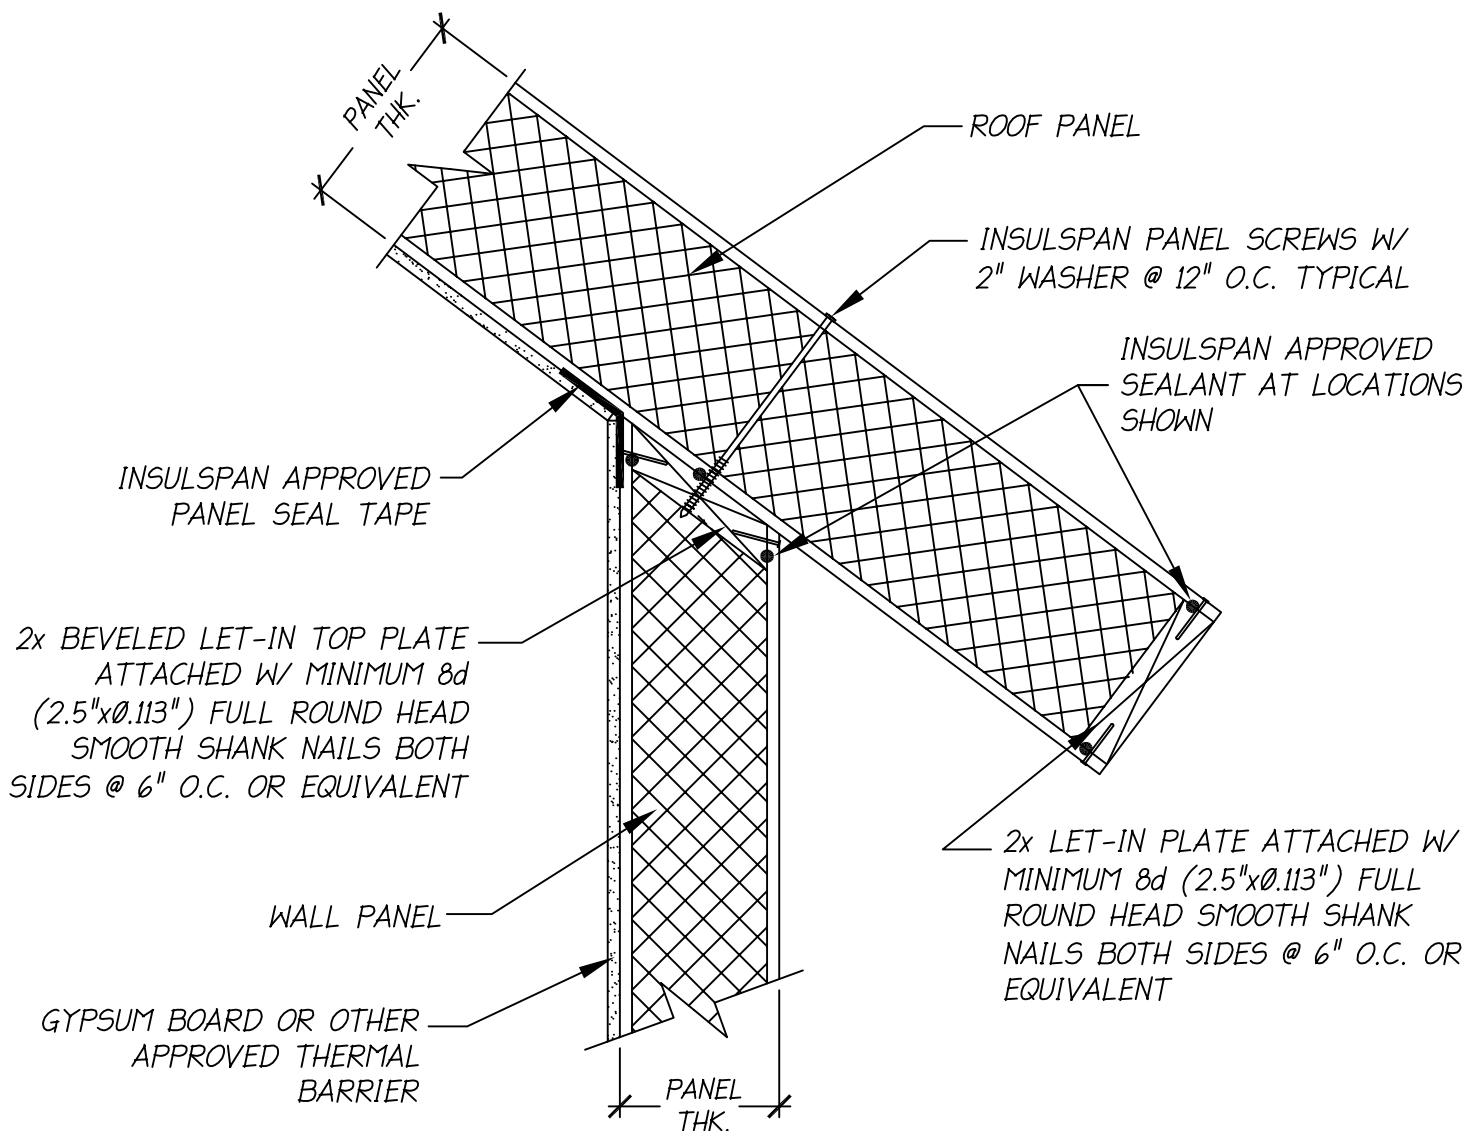



NOTES:

1. THE DETAIL IS TO BE USED WITH INSULSPAN CONSTRUCTION DRAWINGS AND INSTALLATION GUIDE. REFER TO INSULSPAN CONSTRUCTION DRAWINGS FOR FINAL NAIL AND SCREW SCHEDULES.
2. ALL BUILDING COMPONENTS USED IN CONJUNCTION WITH THIS DETAIL SHALL BE IN COMPLIANCE WITH LOCAL CODE REQUIREMENTS.


INSULSPAN
STRUCTURAL INSULATING PANEL SYSTEM

SIP WALL/ROOF/SQUARE CUT EAVE

SCALE: N.T.S.

LAST UPDATE: OCT 24, 2013

300.01

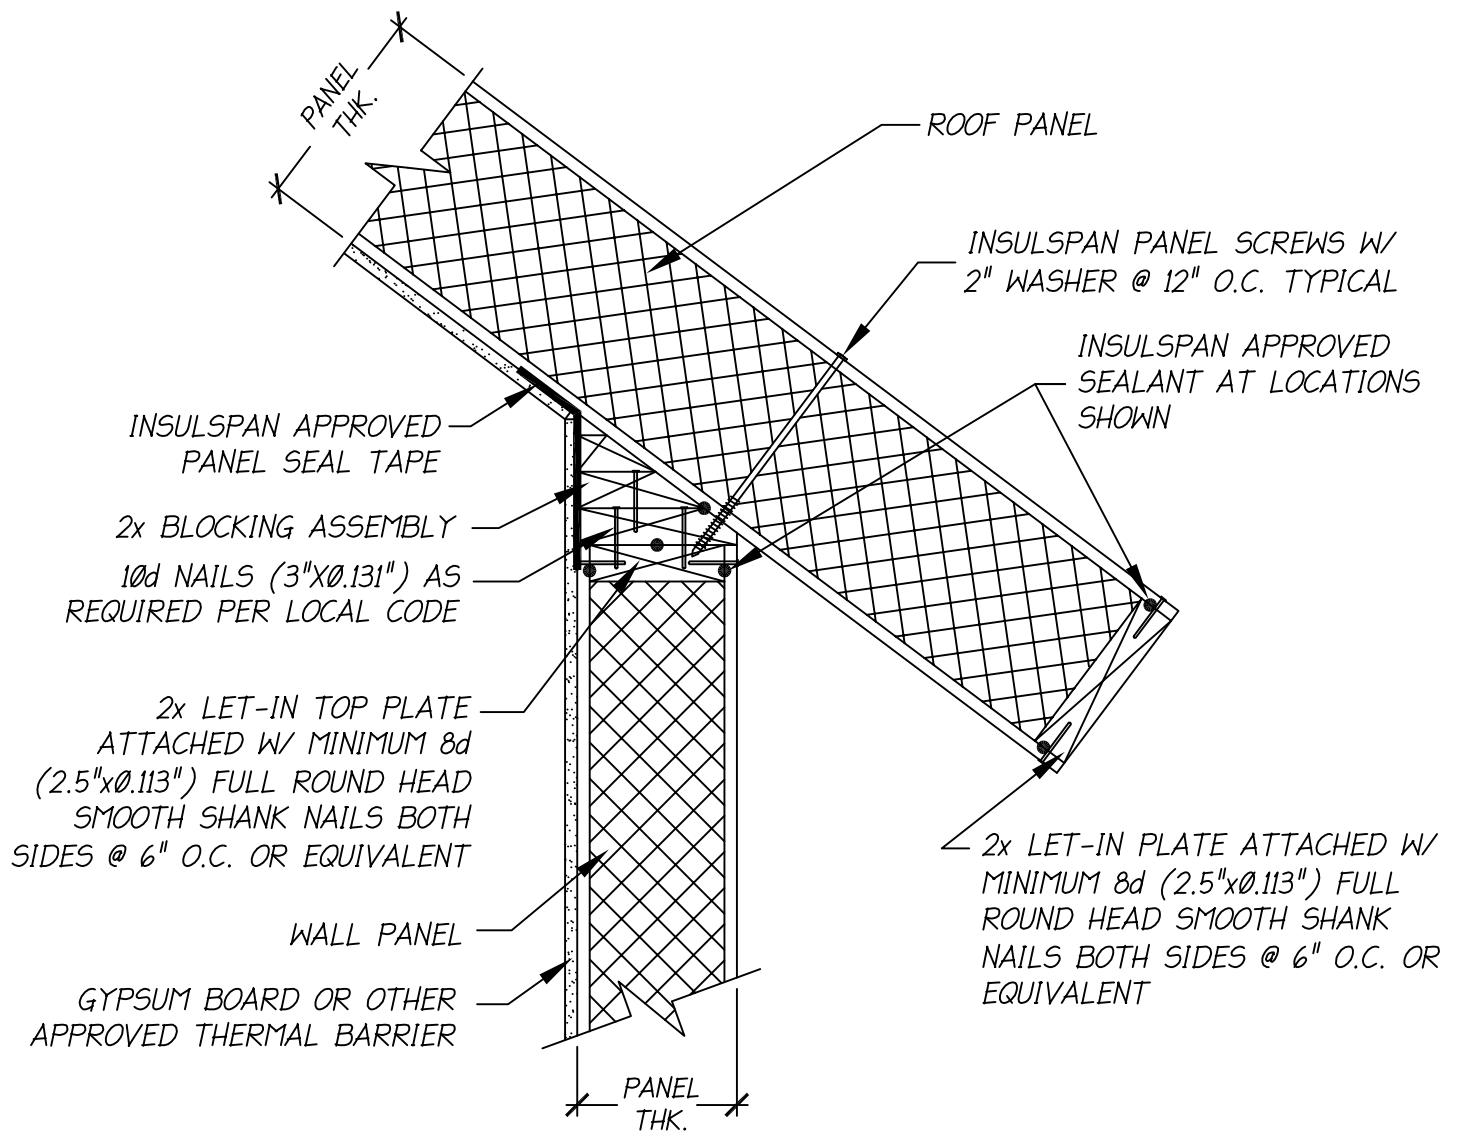

NOTES:

1. THE DETAIL IS TO BE USED WITH INSULSPAN CONSTRUCTION DRAWINGS AND INSTALLATION GUIDE. REFER TO INSULSPAN CONSTRUCTION DRAWINGS FOR FINAL NAIL AND SCREW SCHEDULES.
2. ALL BUILDING COMPONENTS USED IN CONJUNCTION WITH THIS DETAIL SHALL BE IN COMPLIANCE WITH LOCAL CODE REQUIREMENTS.


INSULSPAN
STRUCTURAL INSULATING PANEL SYSTEM

SIP WALL/ROOF/BLOCKING/SQUARE CUT EAVE

SCALE:N.T.S.

LAST UPDATE: OCT 24, 2013

300.01A

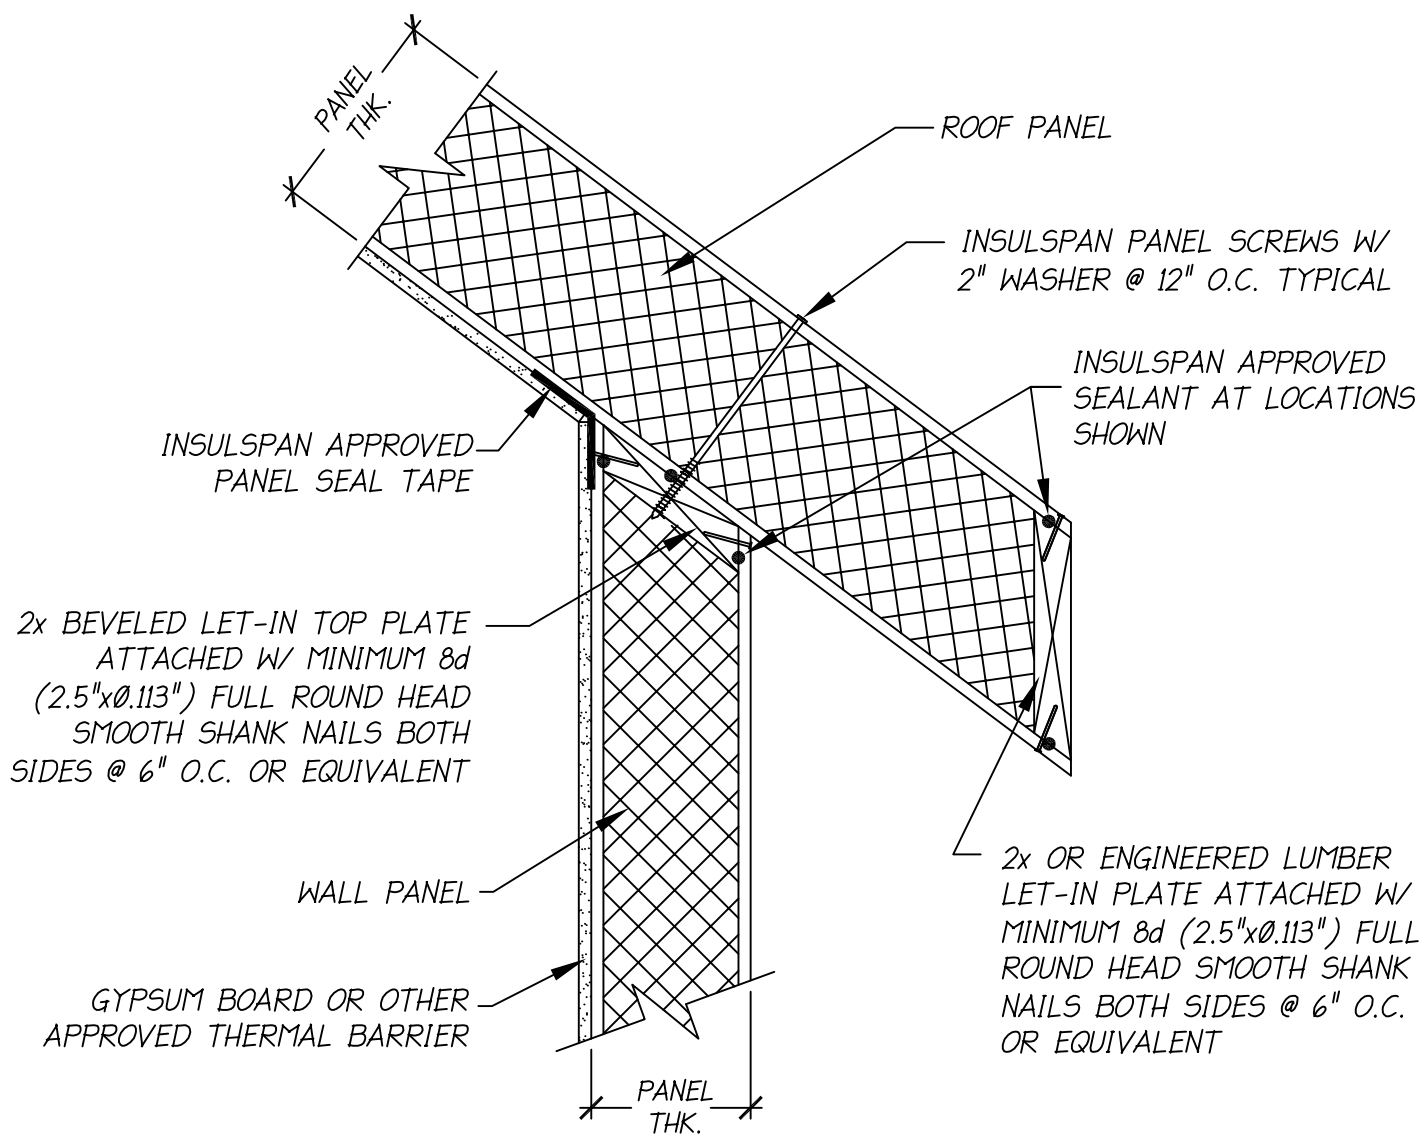

NOTES:

1. THE DETAIL IS TO BE USED WITH INSULSPAN CONSTRUCTION DRAWINGS AND INSTALLATION GUIDE. REFER TO INSULSPAN CONSTRUCTION DRAWINGS FOR FINAL NAIL AND SCREW SCHEDULES.
2. ALL BUILDING COMPONENTS USED IN CONJUNCTION WITH THIS DETAIL SHALL BE IN COMPLIANCE WITH LOCAL CODE REQUIREMENTS.


INSULSPAN
STRUCTURAL INSULATING PANEL SYSTEM

SIP WALL/ROOF/PLUMB CUT EAVE

SCALE: N.T.S.

LAST UPDATE: OCT 24, 2013

300.02

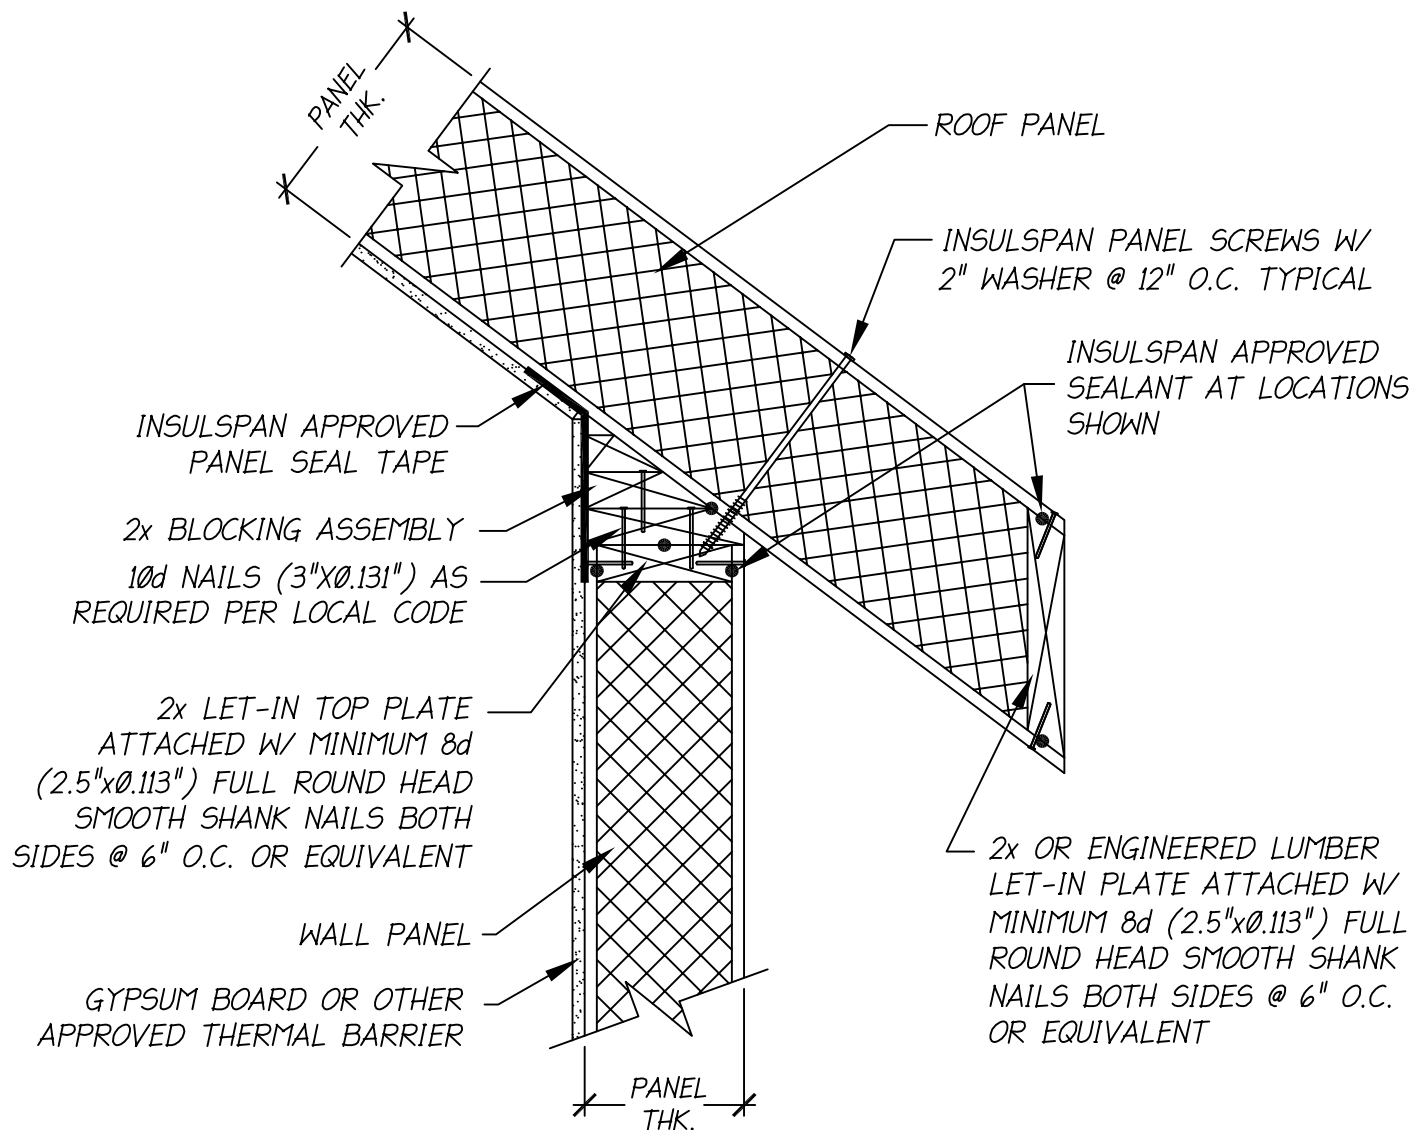

NOTES:

1. THE DETAIL IS TO BE USED WITH INSULSPAN CONSTRUCTION DRAWINGS AND INSTALLATION GUIDE. REFER TO INSULSPAN CONSTRUCTION DRAWINGS FOR FINAL NAIL AND SCREW SCHEDULES.
2. ALL BUILDING COMPONENTS USED IN CONJUNCTION WITH THIS DETAIL SHALL BE IN COMPLIANCE WITH LOCAL CODE REQUIREMENTS.


INSULSPAN
STRUCTURAL INSULATING PANEL SYSTEM

SIP WALL/ROOF/BLOCKING/PLUMB CUT EAVE

SCALE: N.T.S.

LAST UPDATE: OCT 24, 2013

300.02A

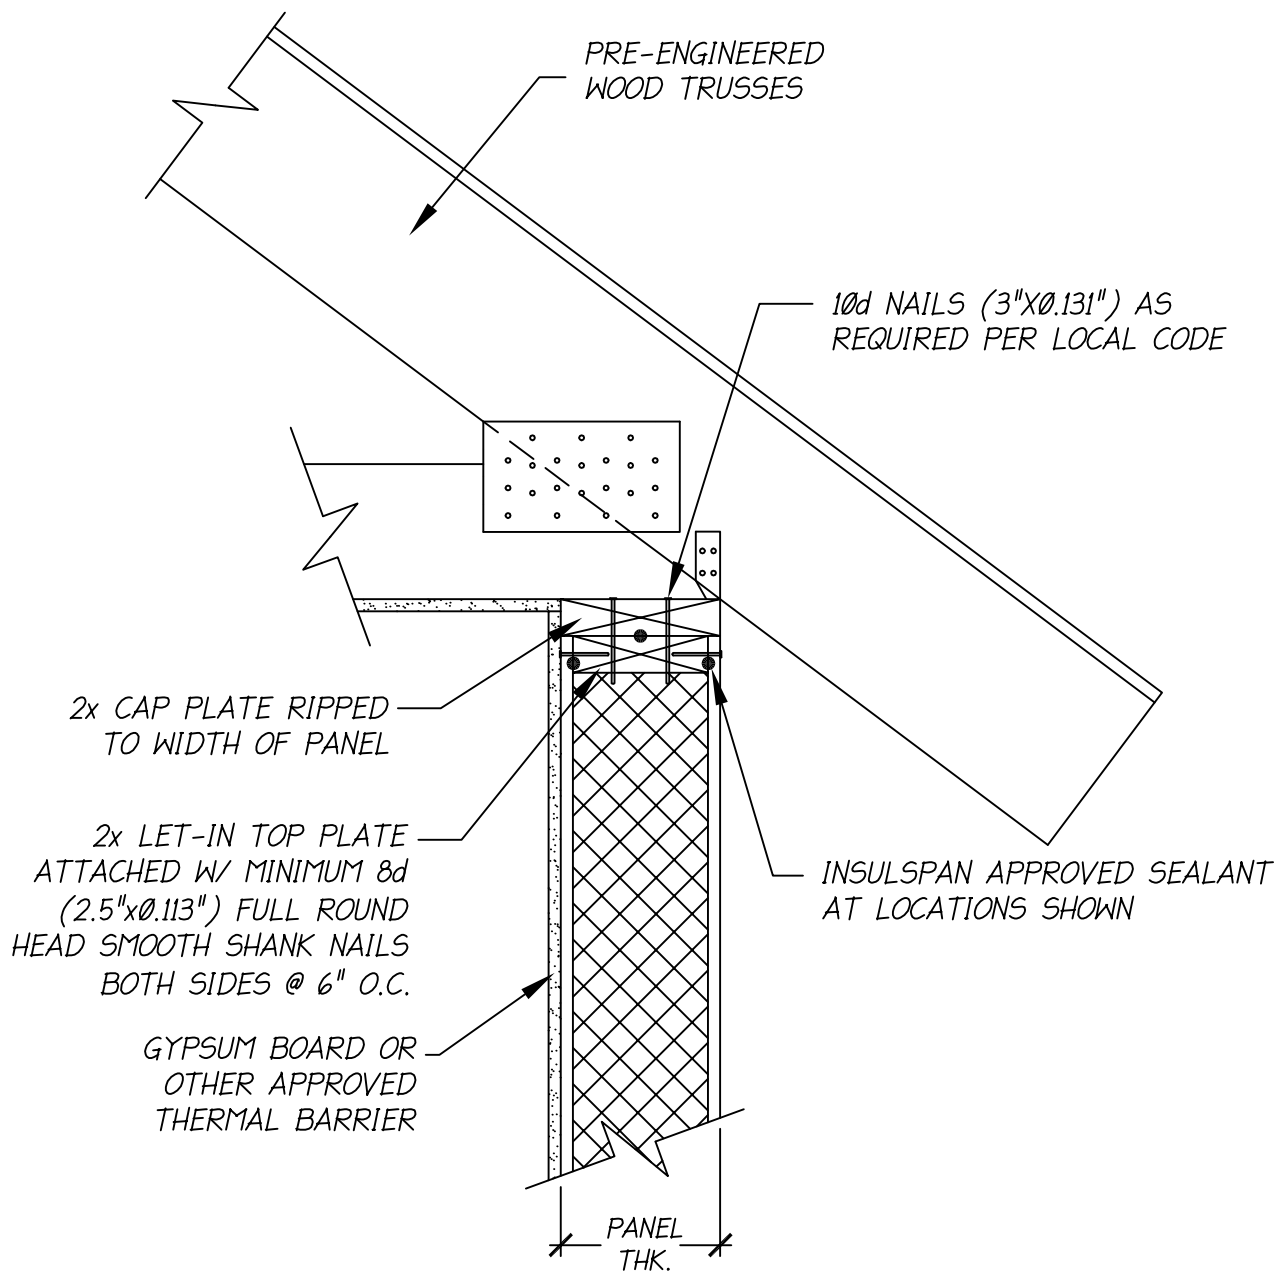

NOTES:

1. THE DETAIL IS TO BE USED WITH INSULSPAN CONSTRUCTION DRAWINGS AND INSTALLATION GUIDE. REFER TO INSULSPAN CONSTRUCTION DRAWINGS FOR FINAL NAIL AND SCREW SCHEDULES.
2. ALL BUILDING COMPONENTS USED IN CONJUNCTION WITH THIS DETAIL SHALL BE IN COMPLIANCE WITH LOCAL CODE REQUIREMENTS.


INSULSPAN
STRUCTURAL INSULATING PANEL SYSTEM

SIP WALL/PRE-ENGINEERED WOOD TRUSSES

SCALE: N.T.S.

LAST UPDATE: OCT 24, 2013

300.03

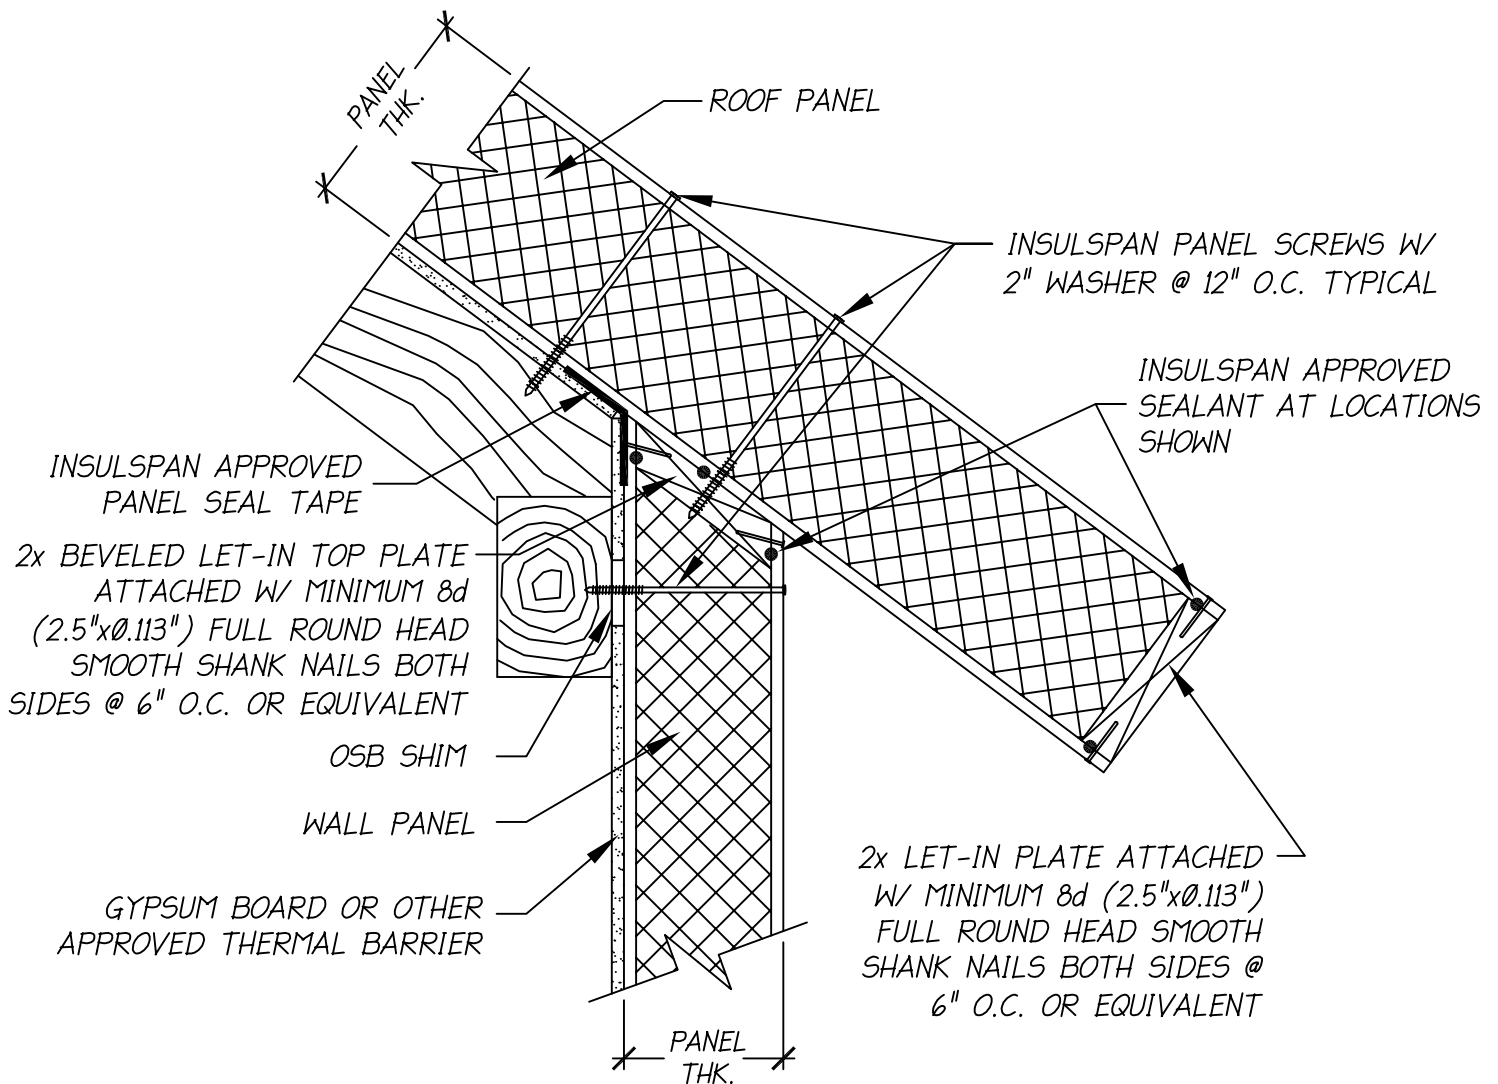

NOTES:

1. THE DETAIL IS TO BE USED WITH INSULSPAN CONSTRUCTION DRAWINGS AND INSTALLATION GUIDE. REFER TO INSULSPAN CONSTRUCTION DRAWINGS FOR FINAL NAIL AND SCREW SCHEDULES.
2. ALL BUILDING COMPONENTS USED IN CONJUNCTION WITH THIS DETAIL SHALL BE IN COMPLIANCE WITH LOCAL CODE REQUIREMENTS.


INSULSPAN
STRUCTURAL INSULATING PANEL SYSTEM

SIP WALL/ROOF/RAFTER/SQUARE CUT EAVE

SCALE: N.T.S.

LAST UPDATE: OCT 24, 2013

300.04

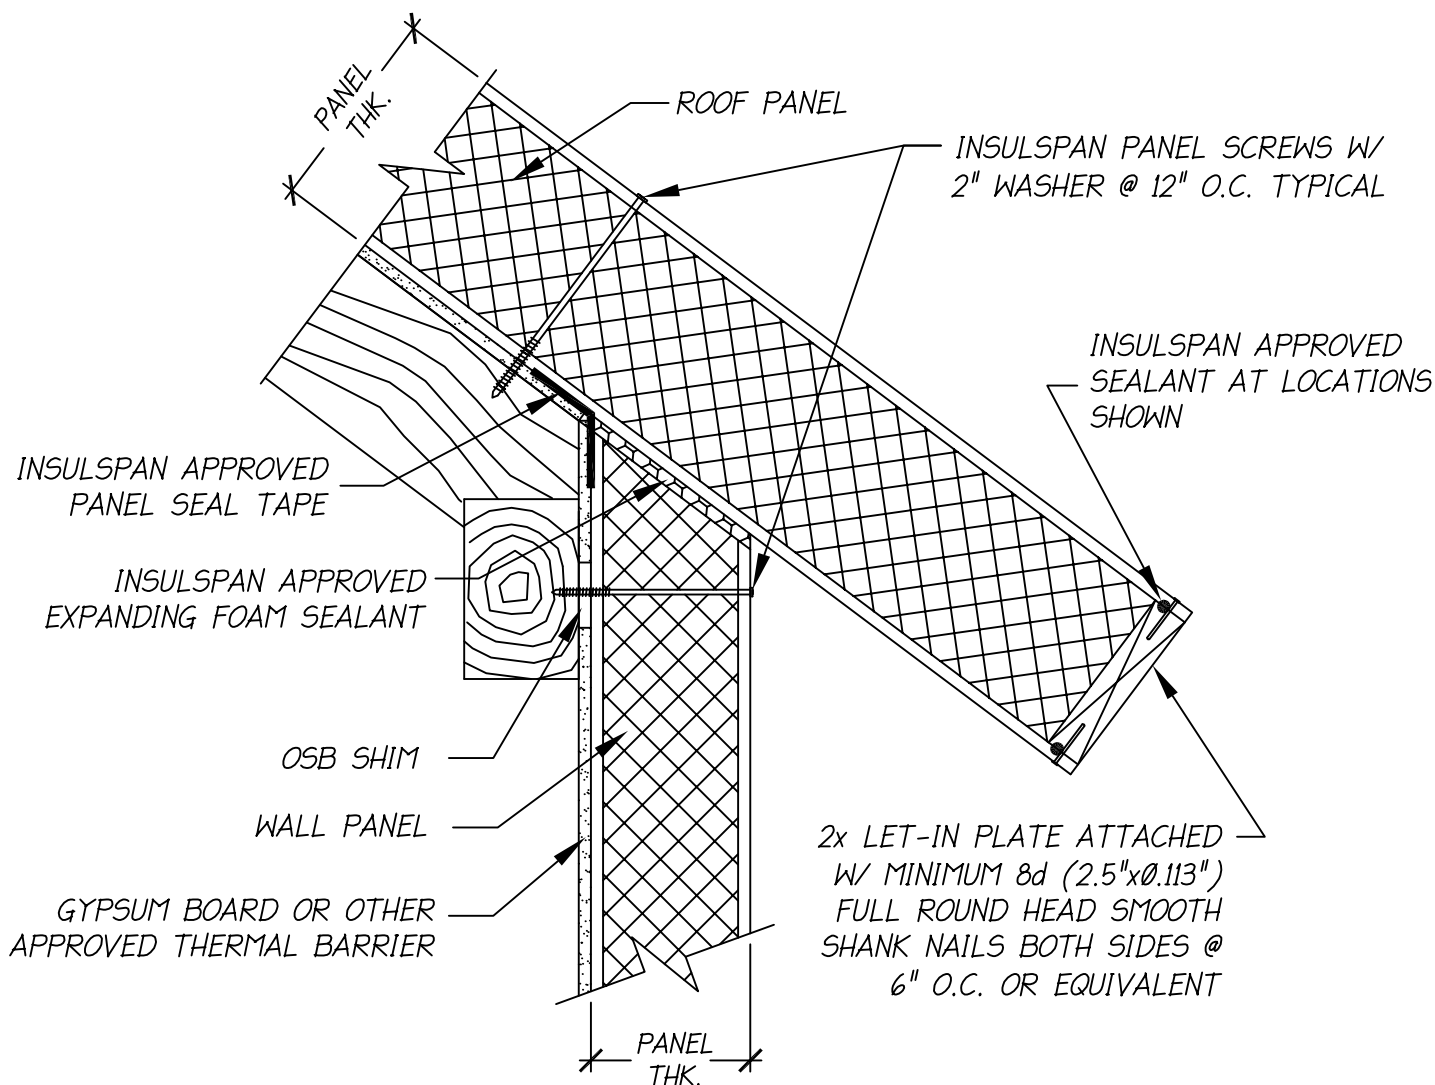

NOTES:

1. THE DETAIL IS TO BE USED WITH INSULSPAN CONSTRUCTION DRAWINGS AND INSTALLATION GUIDE. REFER TO INSULSPAN CONSTRUCTION DRAWINGS FOR FINAL NAIL AND SCREW SCHEDULES.
2. ALL BUILDING COMPONENTS USED IN CONJUNCTION WITH THIS DETAIL SHALL BE IN COMPLIANCE WITH LOCAL CODE REQUIREMENTS.


INSULSPAN
STRUCTURAL INSULATING PANEL SYSTEM

SIP WALL/ROOF/RAFTER/FOAM GAP/SQUARE CUT EAVE

SCALE: N.T.S.

LAST UPDATE: OCT 24, 2013

300.04A

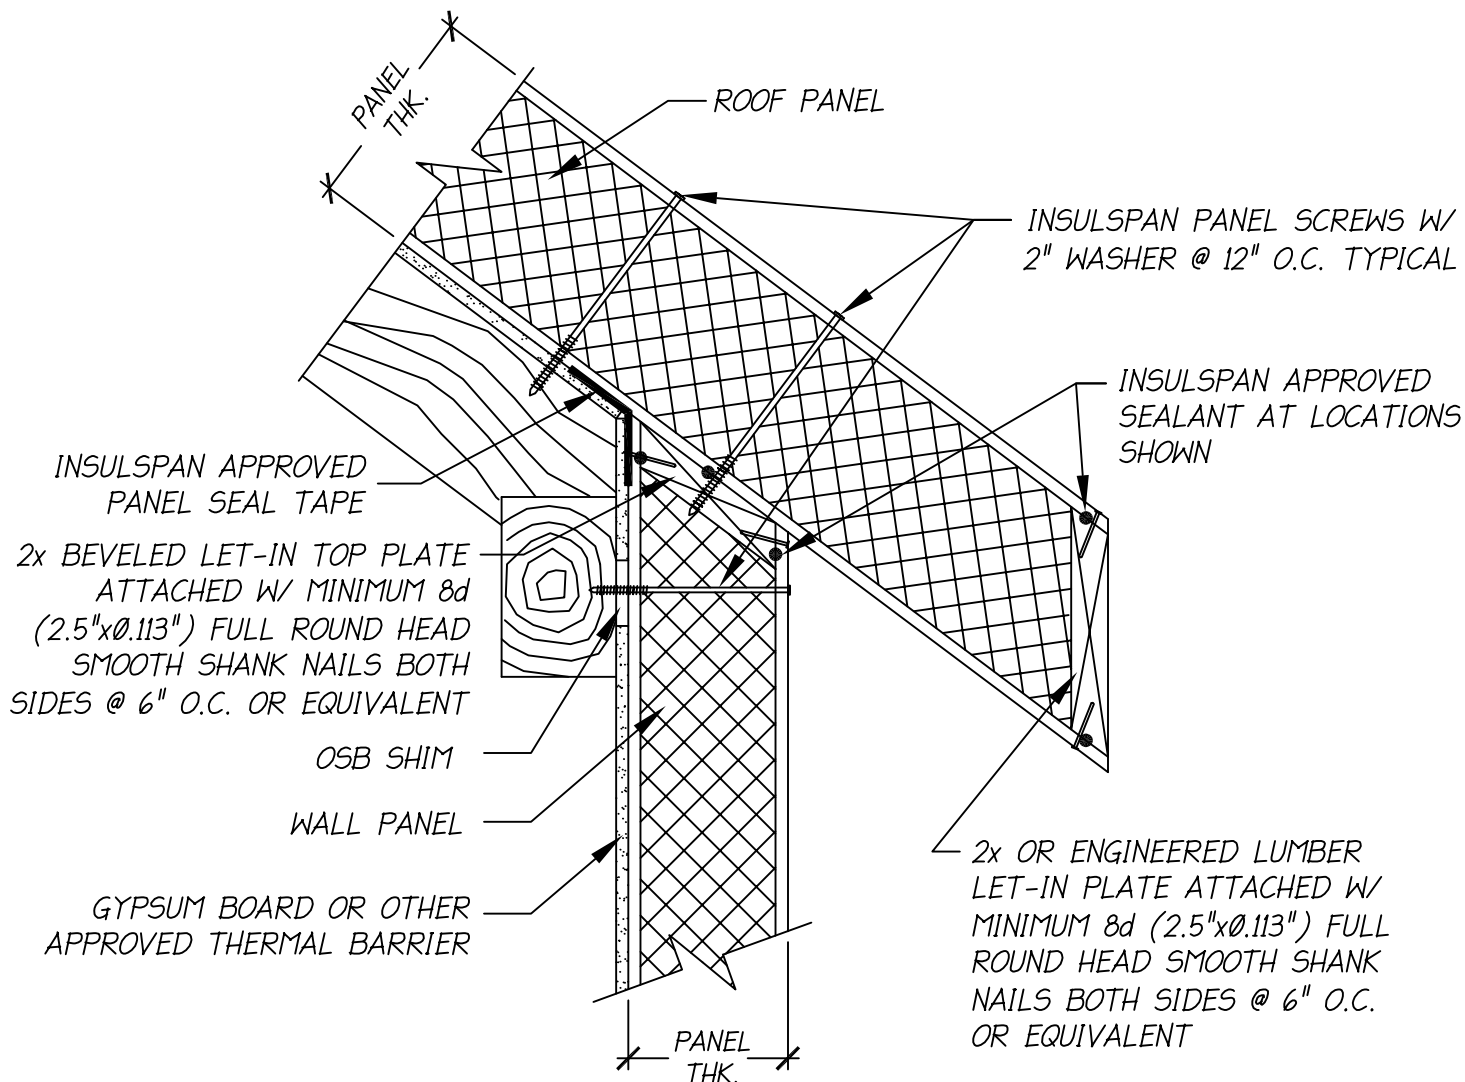

NOTES:

1. THE DETAIL IS TO BE USED WITH INSULSPAN CONSTRUCTION DRAWINGS AND INSTALLATION GUIDE. REFER TO INSULSPAN CONSTRUCTION DRAWINGS FOR FINAL NAIL AND SCREW SCHEDULES.
2. ALL BUILDING COMPONENTS USED IN CONJUNCTION WITH THIS DETAIL SHALL BE IN COMPLIANCE WITH LOCAL CODE REQUIREMENTS.


INSULSPAN
STRUCTURAL INSULATING PANEL SYSTEM

SIP WALL/ROOF/RAFTER/PLUMB CUT EAVE

SCALE: N.T.S.

LAST UPDATE: OCT 24, 2013

300.05

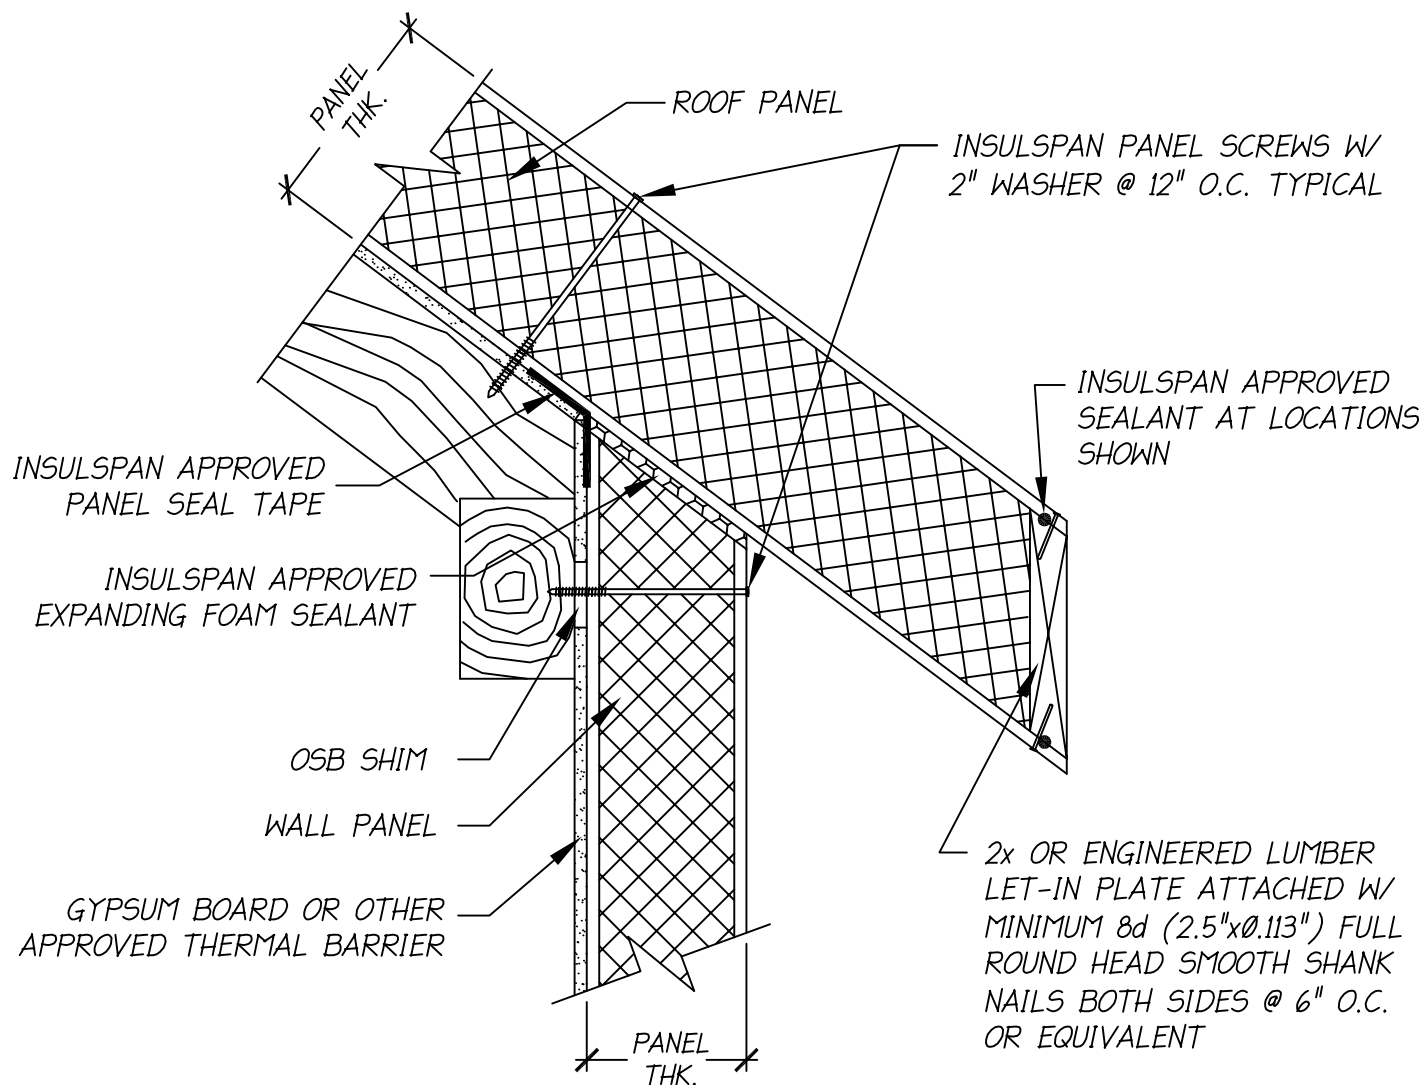

NOTES:

1. THE DETAIL IS TO BE USED WITH INSULSPAN CONSTRUCTION DRAWINGS AND INSTALLATION GUIDE. REFER TO INSULSPAN CONSTRUCTION DRAWINGS FOR FINAL NAIL AND SCREW SCHEDULES.
2. ALL BUILDING COMPONENTS USED IN CONJUNCTION WITH THIS DETAIL SHALL BE IN COMPLIANCE WITH LOCAL CODE REQUIREMENTS.


INSULSPAN
STRUCTURAL INSULATING PANEL SYSTEM

SIP WALL/ROOF/RAFTER/FOAM GAP/PLUMB CUT EAVE

SCALE: N.T.S.

LAST UPDATE: OCT 24, 2013

300.05A

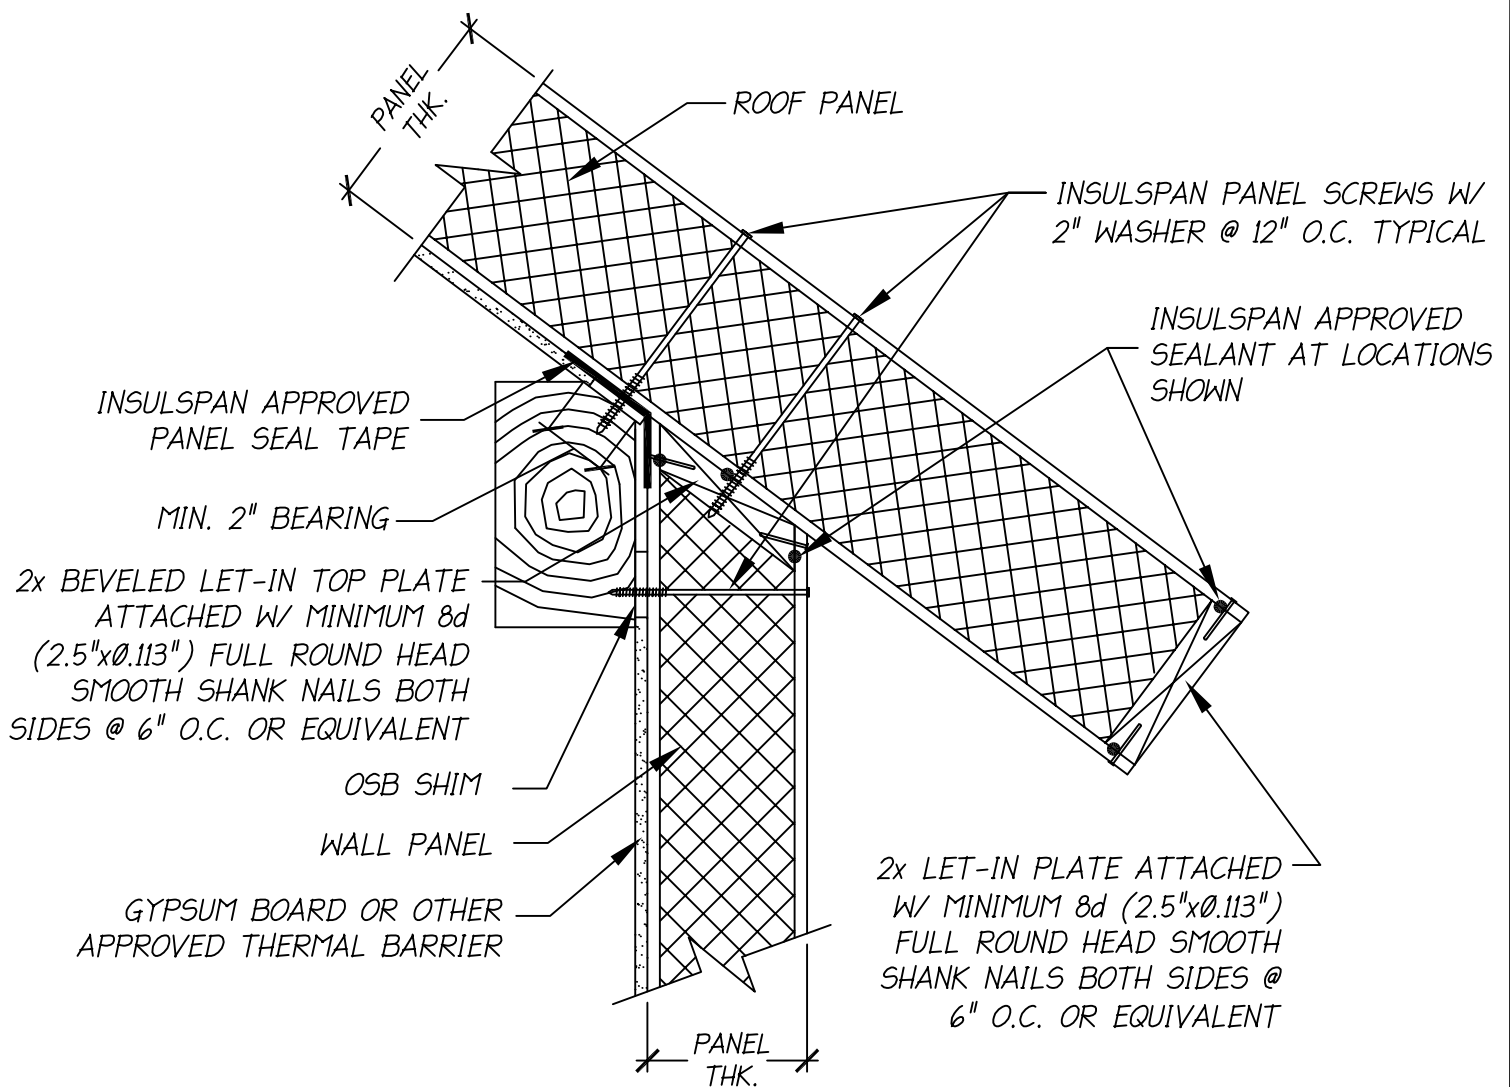

NOTES:

1. THE DETAIL IS TO BE USED WITH INSULSPAN CONSTRUCTION DRAWINGS AND INSTALLATION GUIDE. REFER TO INSULSPAN CONSTRUCTION DRAWINGS FOR FINAL NAIL AND SCREW SCHEDULES.
2. ALL BUILDING COMPONENTS USED IN CONJUNCTION WITH THIS DETAIL SHALL BE IN COMPLIANCE WITH LOCAL CODE REQUIREMENTS.


INSULSPAN
STRUCTURAL INSULATING PANEL SYSTEM

SIP WALL/ROOF/PURLIN/SQUARE CUT EAVE

SCALE:N.T.S.

LAST UPDATE: OCT 24, 2013

300.06

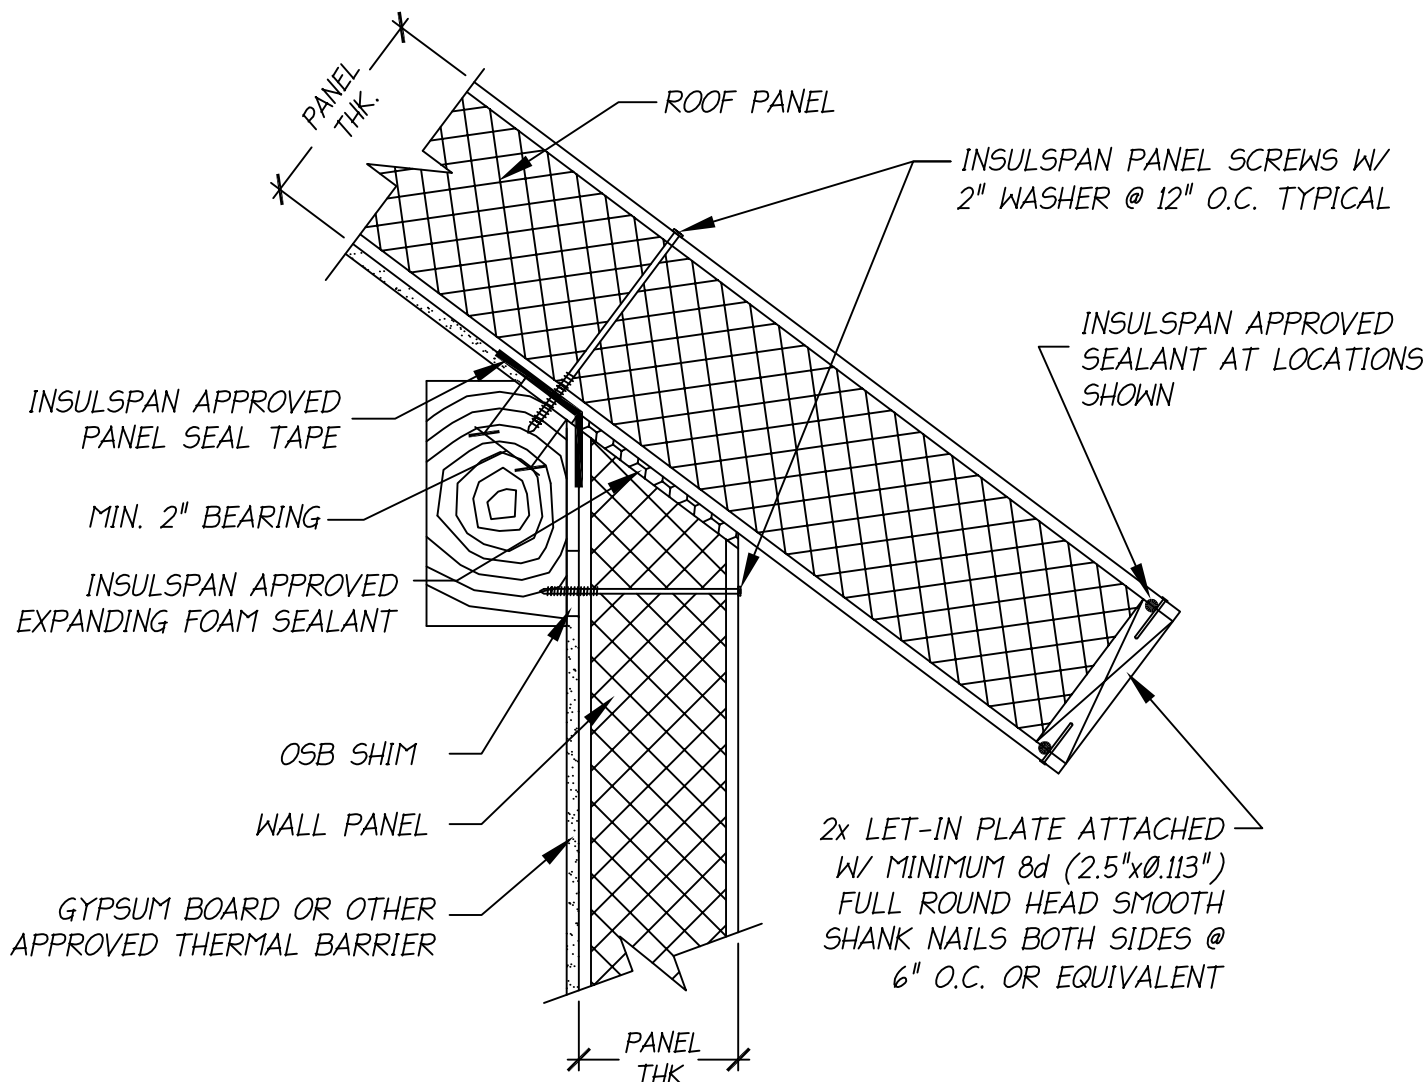

NOTES:

1. THE DETAIL IS TO BE USED WITH INSULSPAN CONSTRUCTION DRAWINGS AND INSTALLATION GUIDE. REFER TO INSULSPAN CONSTRUCTION DRAWINGS FOR FINAL NAIL AND SCREW SCHEDULES.
2. ALL BUILDING COMPONENTS USED IN CONJUNCTION WITH THIS DETAIL SHALL BE IN COMPLIANCE WITH LOCAL CODE REQUIREMENTS.


INSULSPAN
STRUCTURAL INSULATING PANEL SYSTEM

SIP WALL/ROOF/PURLIN/FOAM GAP/SQUARE CUT EAVE

SCALE: N.T.S.

LAST UPDATE: OCT 24, 2013

300.06A

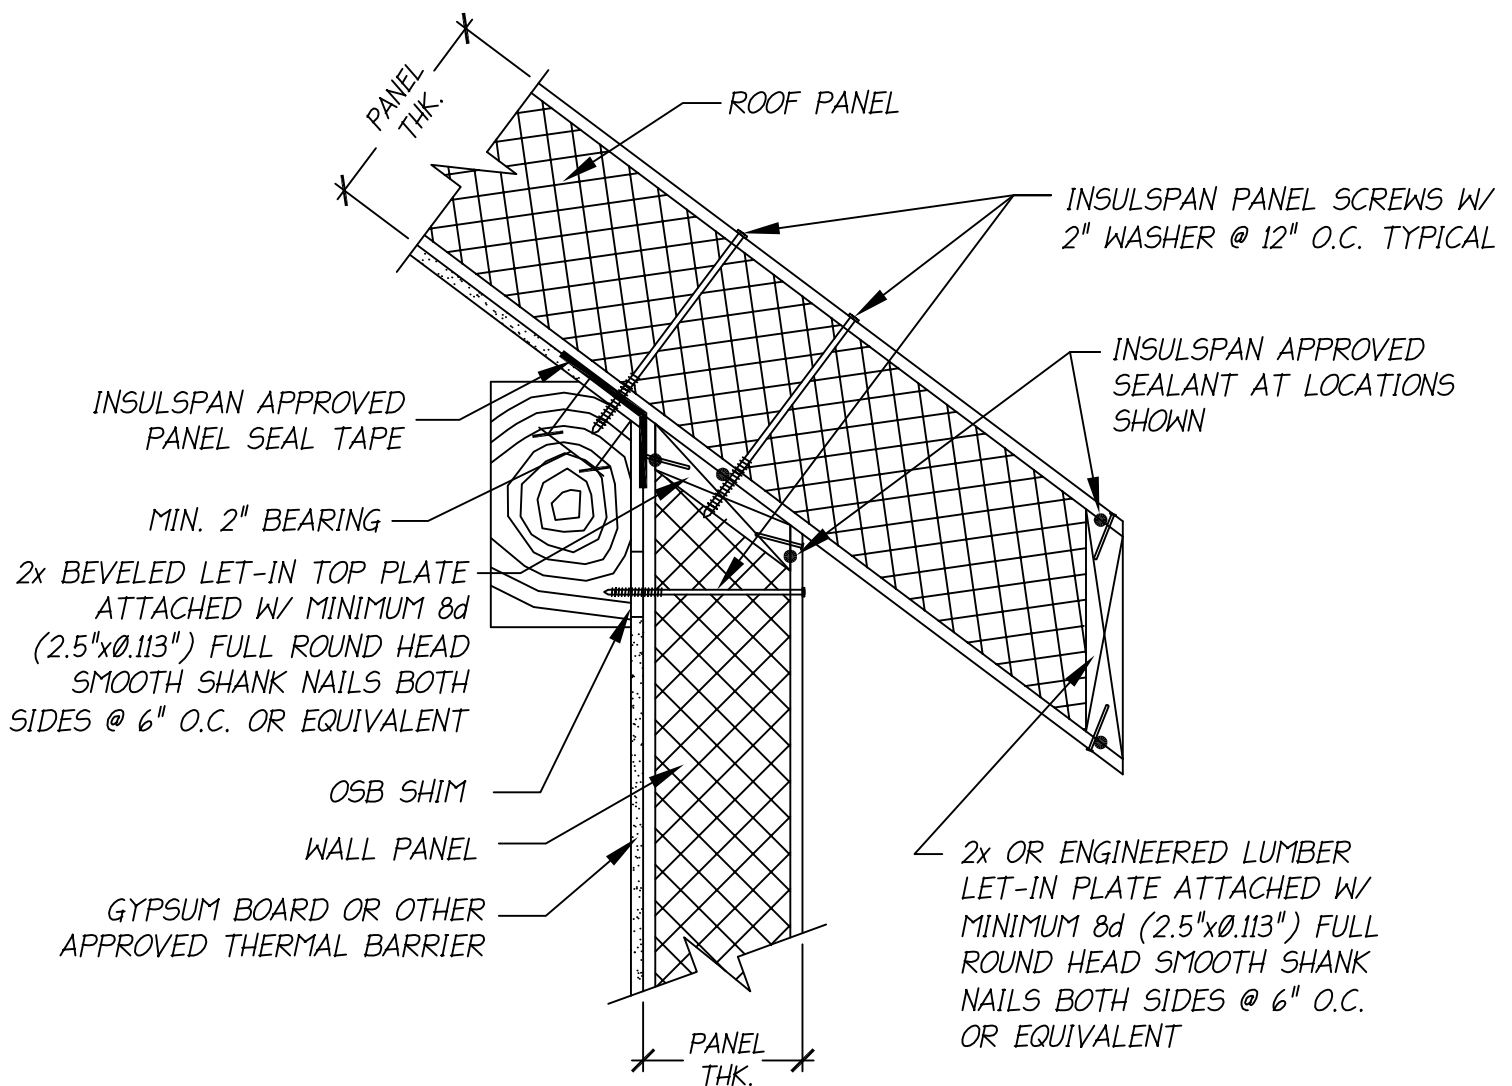

NOTES:

1. THE DETAIL IS TO BE USED WITH INSULSPAN CONSTRUCTION DRAWINGS AND INSTALLATION GUIDE. REFER TO INSULSPAN CONSTRUCTION DRAWINGS FOR FINAL NAIL AND SCREW SCHEDULES.
2. ALL BUILDING COMPONENTS USED IN CONJUNCTION WITH THIS DETAIL SHALL BE IN COMPLIANCE WITH LOCAL CODE REQUIREMENTS.


INSULSPAN
STRUCTURAL INSULATING PANEL SYSTEM

SIP WALL/ROOF/PURLIN/PLUMB CUT EAVE

SCALE:N.T.S.

LAST UPDATE: OCT 24, 2013

300.07

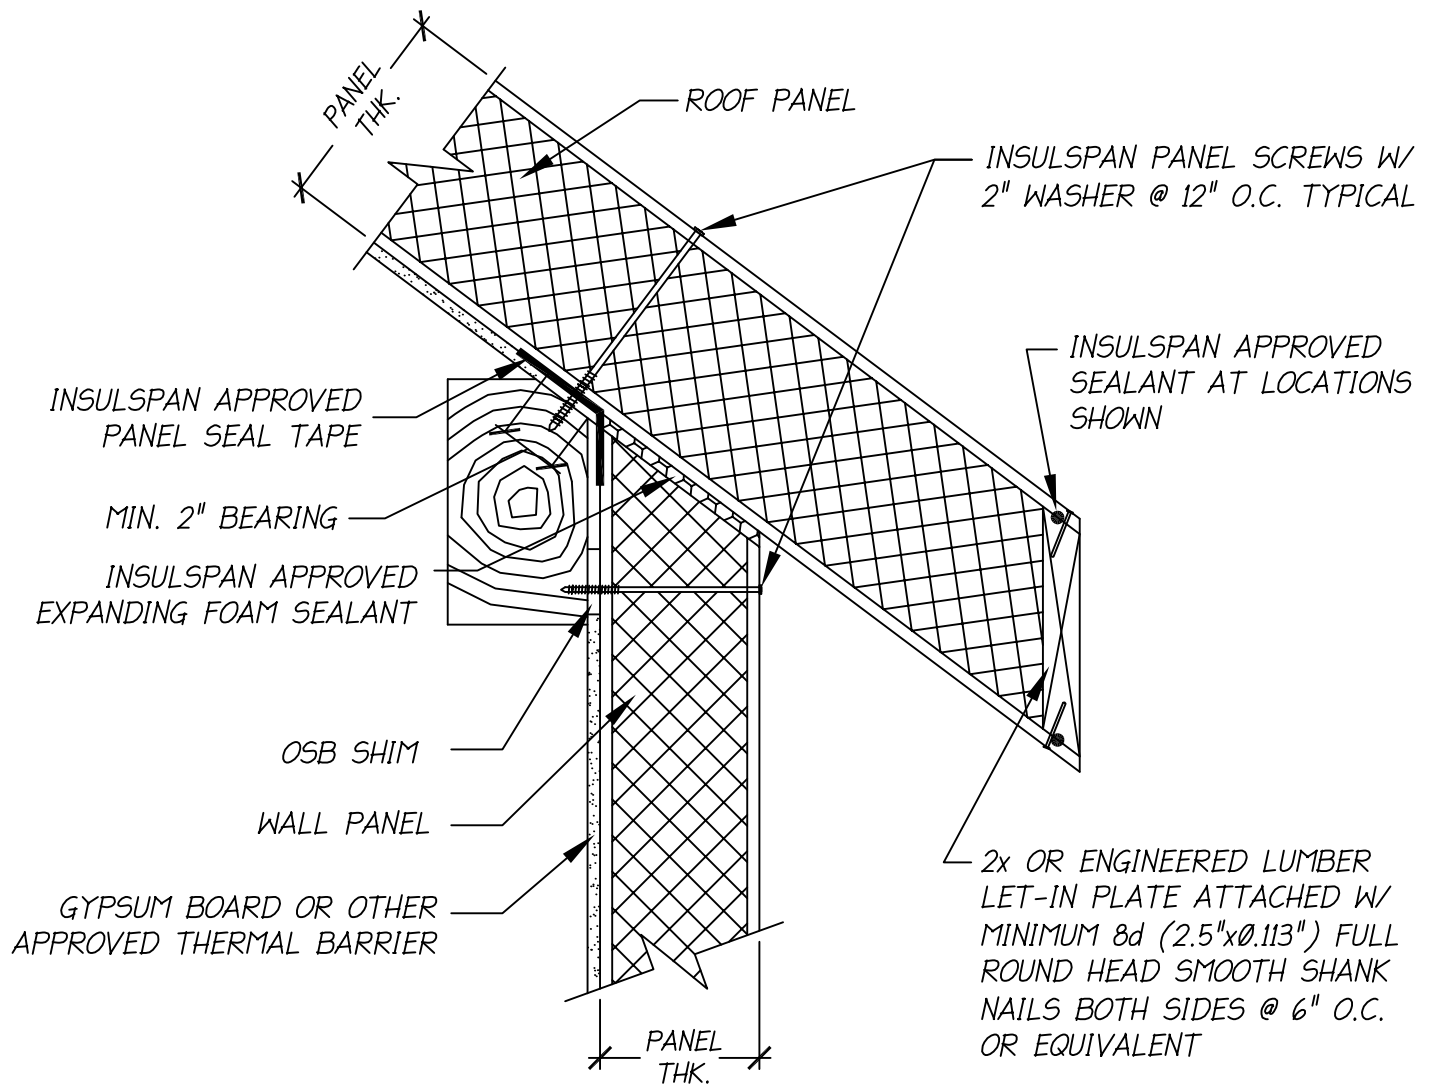

NOTES:

1. THE DETAIL IS TO BE USED WITH INSULSPAN CONSTRUCTION DRAWINGS AND INSTALLATION GUIDE. REFER TO INSULSPAN CONSTRUCTION DRAWINGS FOR FINAL NAIL AND SCREW SCHEDULES.
2. ALL BUILDING COMPONENTS USED IN CONJUNCTION WITH THIS DETAIL SHALL BE IN COMPLIANCE WITH LOCAL CODE REQUIREMENTS.


INSULSPAN
STRUCTURAL INSULATING PANEL SYSTEM

SIP WALL/ROOF/PURLIN/FOAM GAP/PLUMB CUT EAVE

SCALE: N.T.S.

LAST UPDATE: OCT 24, 2013

300.07A

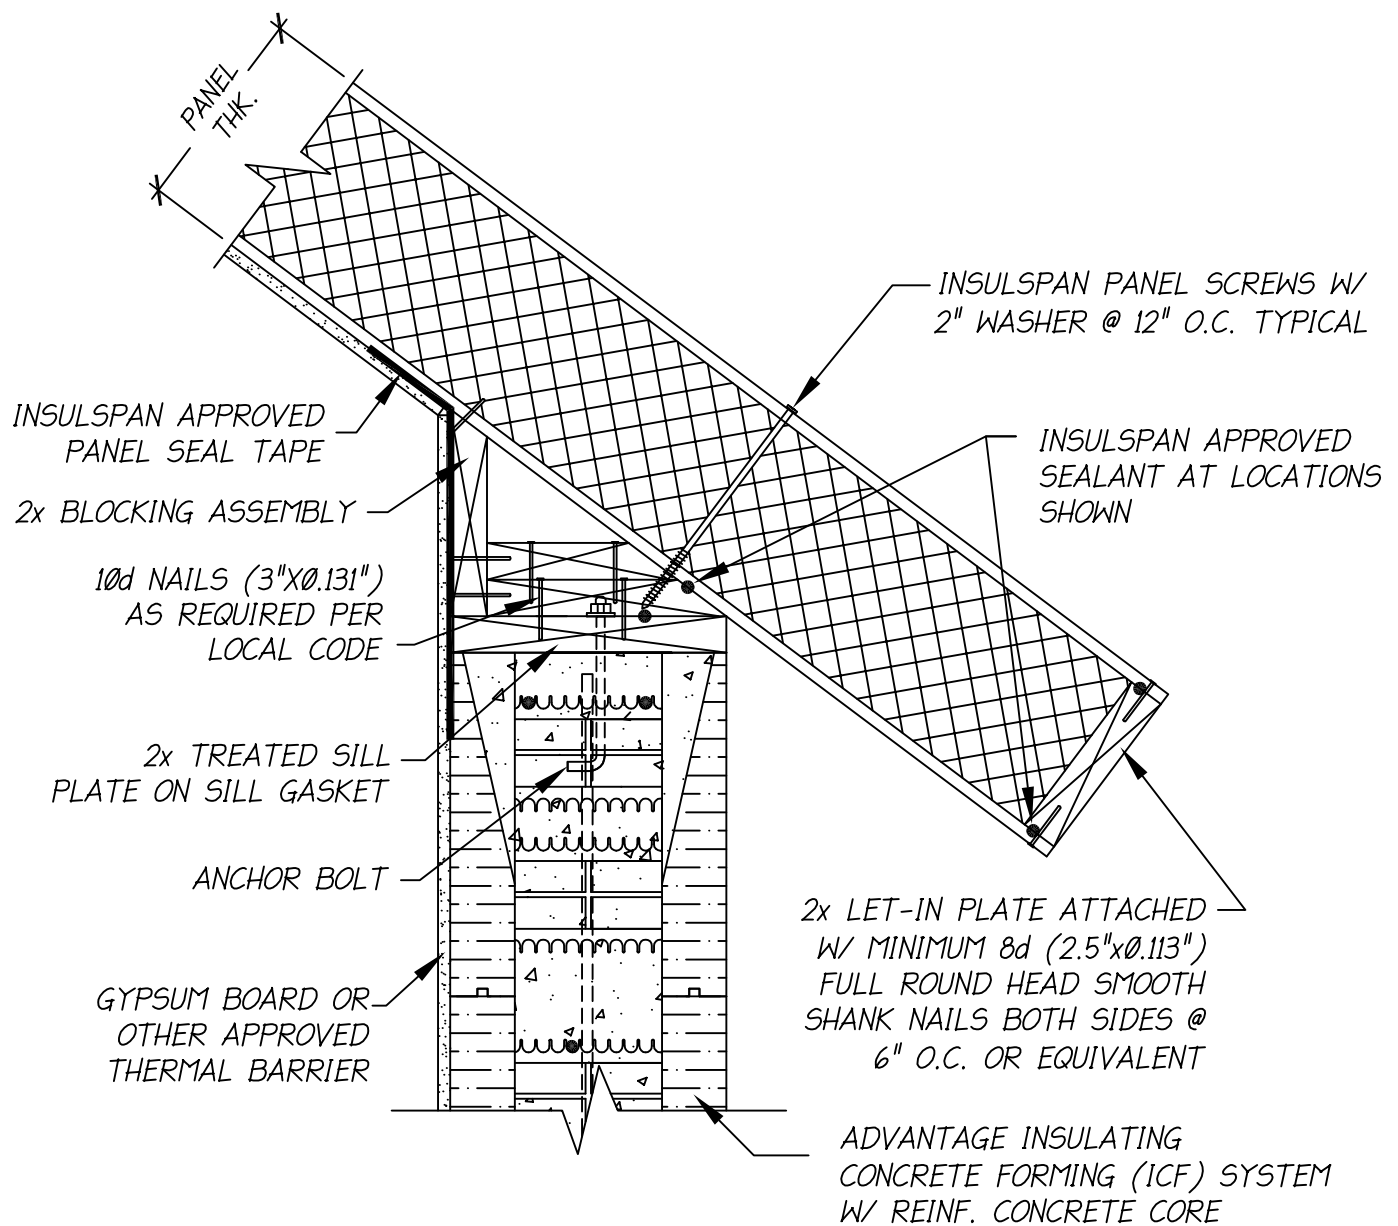

NOTES:

1. THE DETAIL IS TO BE USED WITH INSULSPAN CONSTRUCTION DRAWINGS AND INSTALLATION GUIDE. REFER TO INSULSPAN CONSTRUCTION DRAWINGS FOR FINAL NAIL AND SCREW SCHEDULES.
2. ALL BUILDING COMPONENTS USED IN CONJUNCTION WITH THIS DETAIL SHALL BE IN COMPLIANCE WITH LOCAL CODE REQUIREMENTS.


INSULSPAN
STRUCTURAL INSULATING PANEL SYSTEM

SIP ROOF/ICF WALL/SQUARE CUT EAVE

SCALE:N.T.S.

LAST UPDATE: OCT 24, 2013

300.08

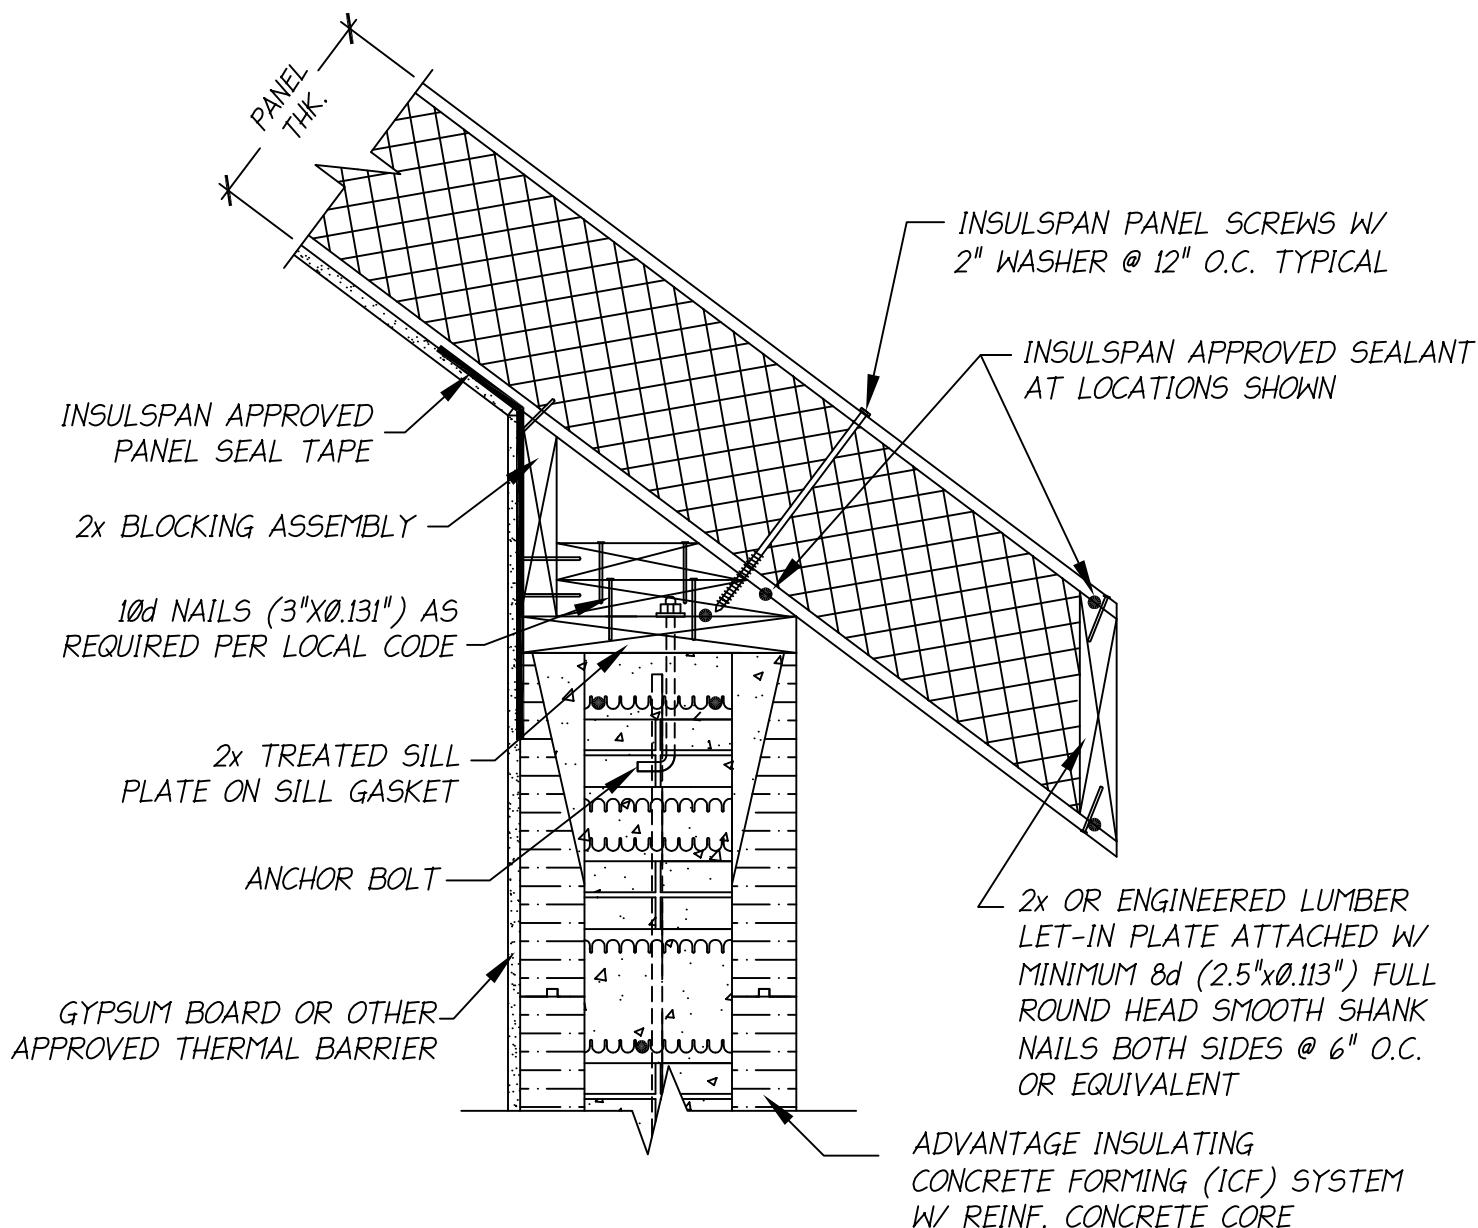

NOTES:

1. THE DETAIL IS TO BE USED WITH INSULSPAN CONSTRUCTION DRAWINGS AND INSTALLATION GUIDE. REFER TO INSULSPAN CONSTRUCTION DRAWINGS FOR FINAL NAIL AND SCREW SCHEDULES.
2. ALL BUILDING COMPONENTS USED IN CONJUNCTION WITH THIS DETAIL SHALL BE IN COMPLIANCE WITH LOCAL CODE REQUIREMENTS.


INSULSPAN
STRUCTURAL INSULATING PANEL SYSTEM

SIP ROOF/ICF WALL/PLUMB CUT EAVE

SCALE: N.T.S.

LAST UPDATE: OCT 24, 2013

300.09

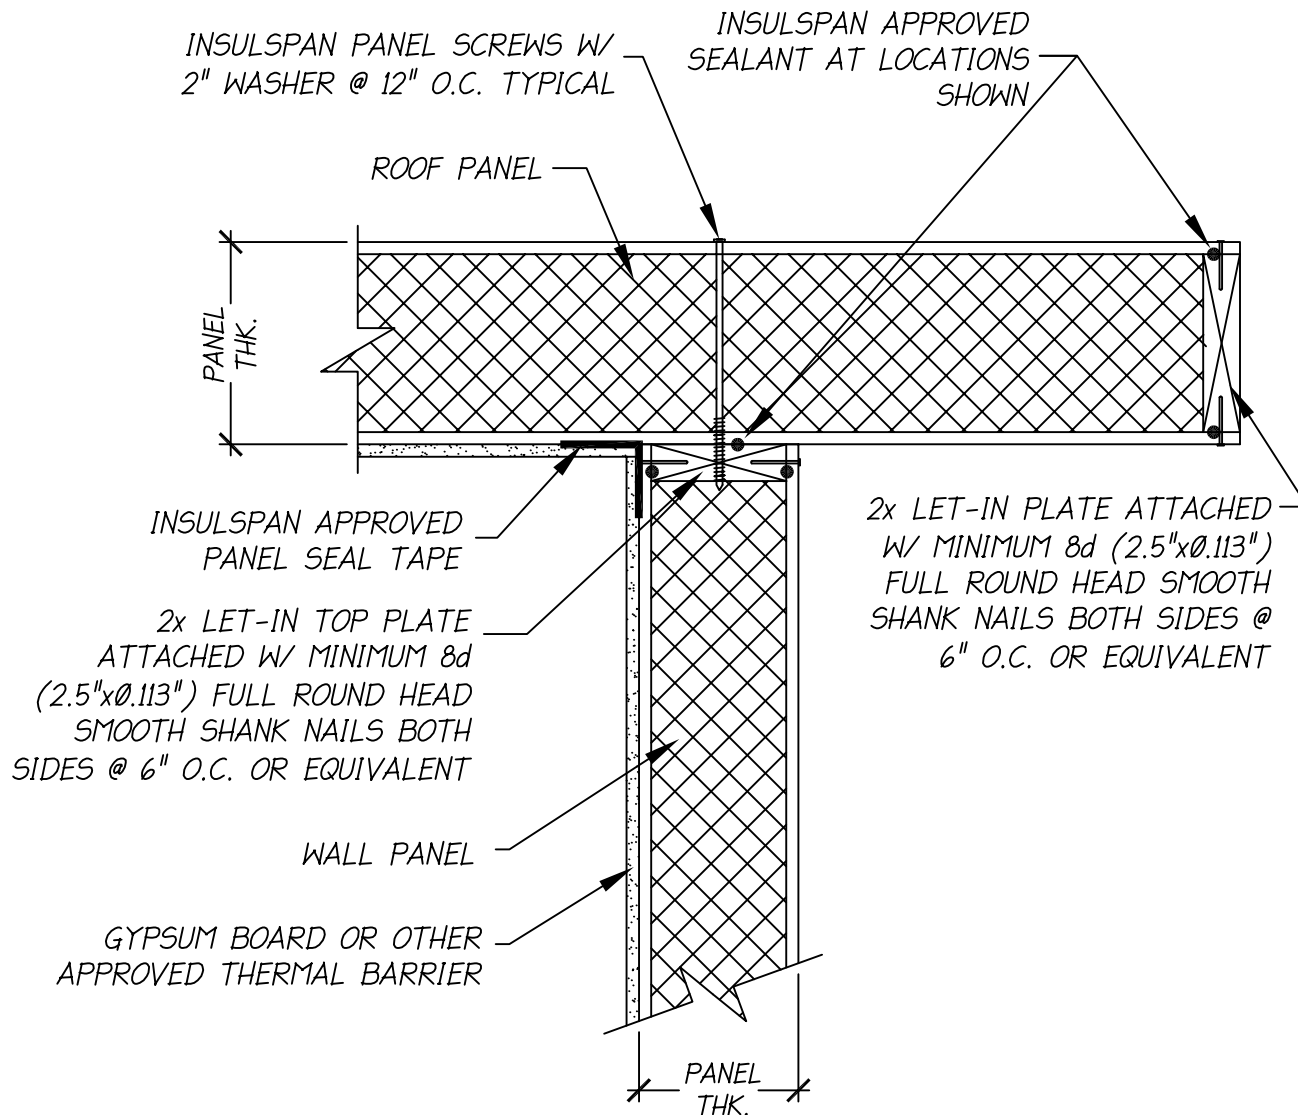

NOTES:

1. THE DETAIL IS TO BE USED WITH INSULSPAN CONSTRUCTION DRAWINGS AND INSTALLATION GUIDE.
REFER TO INSULSPAN CONSTRUCTION DRAWINGS FOR FINAL NAIL AND SCREW SCHEDULES.
2. ALL BUILDING COMPONENTS USED IN CONJUNCTION WITH THIS DETAIL SHALL BE IN COMPLIANCE WITH LOCAL CODE REQUIREMENTS.


INSULSPAN
STRUCTURAL INSULATING PANEL SYSTEM

SIP WALL/ROOF/RAKE

SCALE:N.T.S.

LAST UPDATE: OCT 24, 2013

300.10

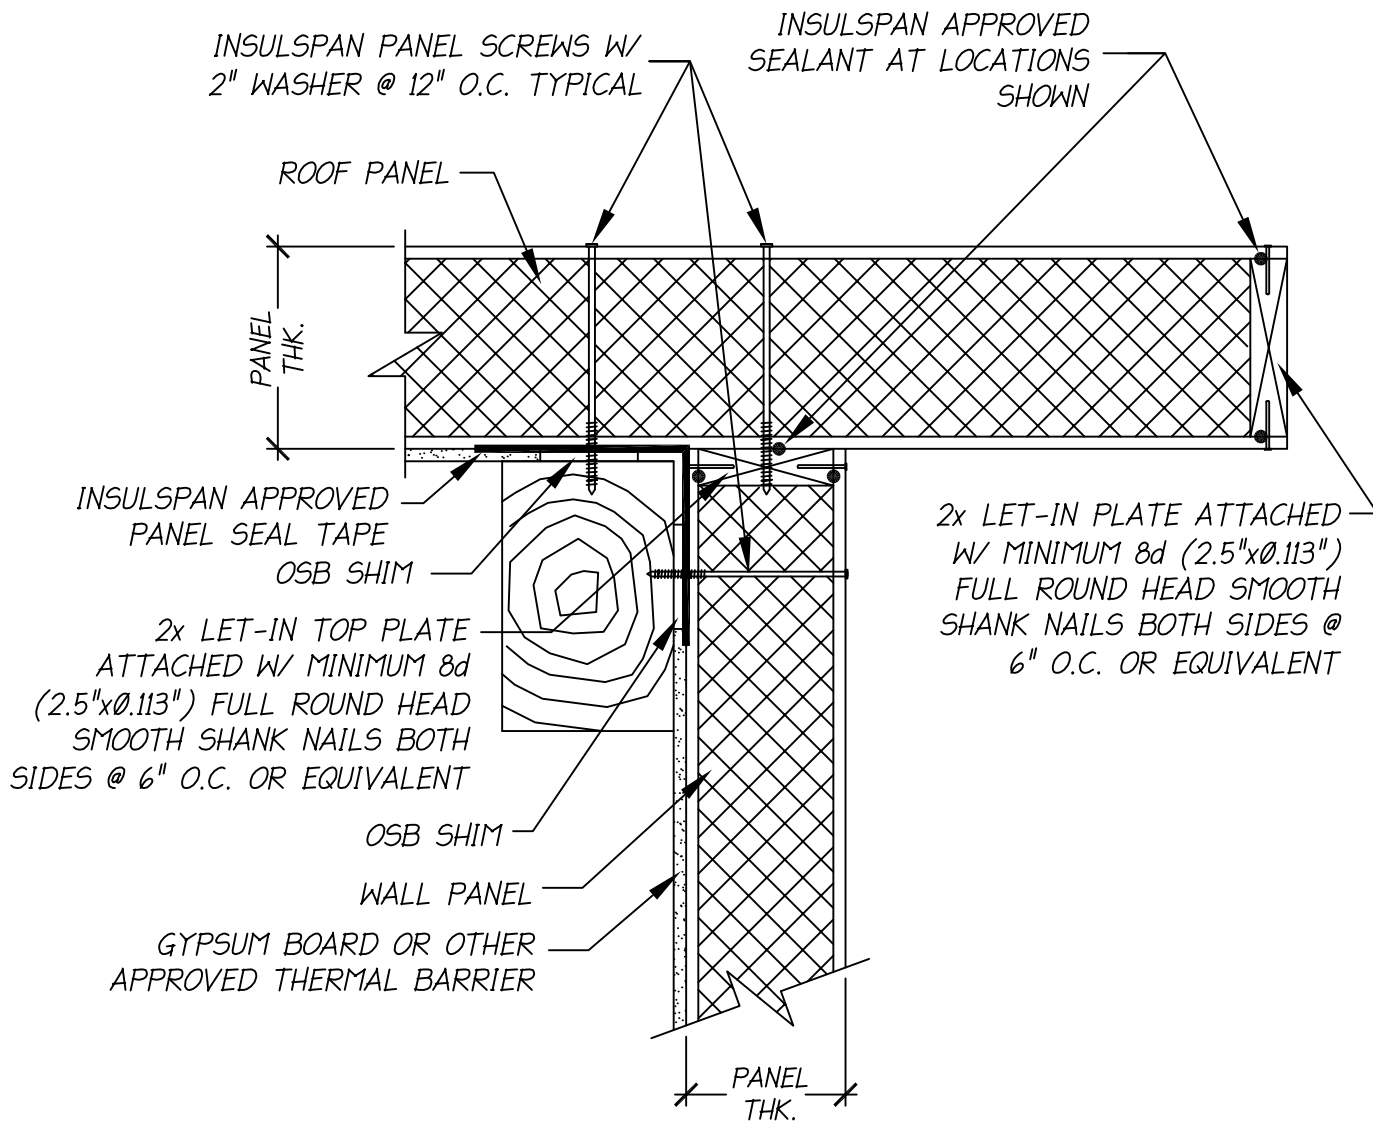

NOTES:

1. THE DETAIL IS TO BE USED WITH INSULSPAN CONSTRUCTION DRAWINGS AND INSTALLATION GUIDE.
REFER TO INSULSPAN CONSTRUCTION DRAWINGS FOR FINAL NAIL AND SCREW SCHEDULES.
2. ALL BUILDING COMPONENTS USED IN CONJUNCTION WITH THIS DETAIL SHALL BE IN COMPLIANCE WITH LOCAL CODE REQUIREMENTS.


INSULSPAN
STRUCTURAL INSULATING PANEL SYSTEM

SIP WALL/ROOF/TIMBER FRAME/RAKE

SCALE: N.T.S.

LAST UPDATE: OCT 24, 2013

300.11

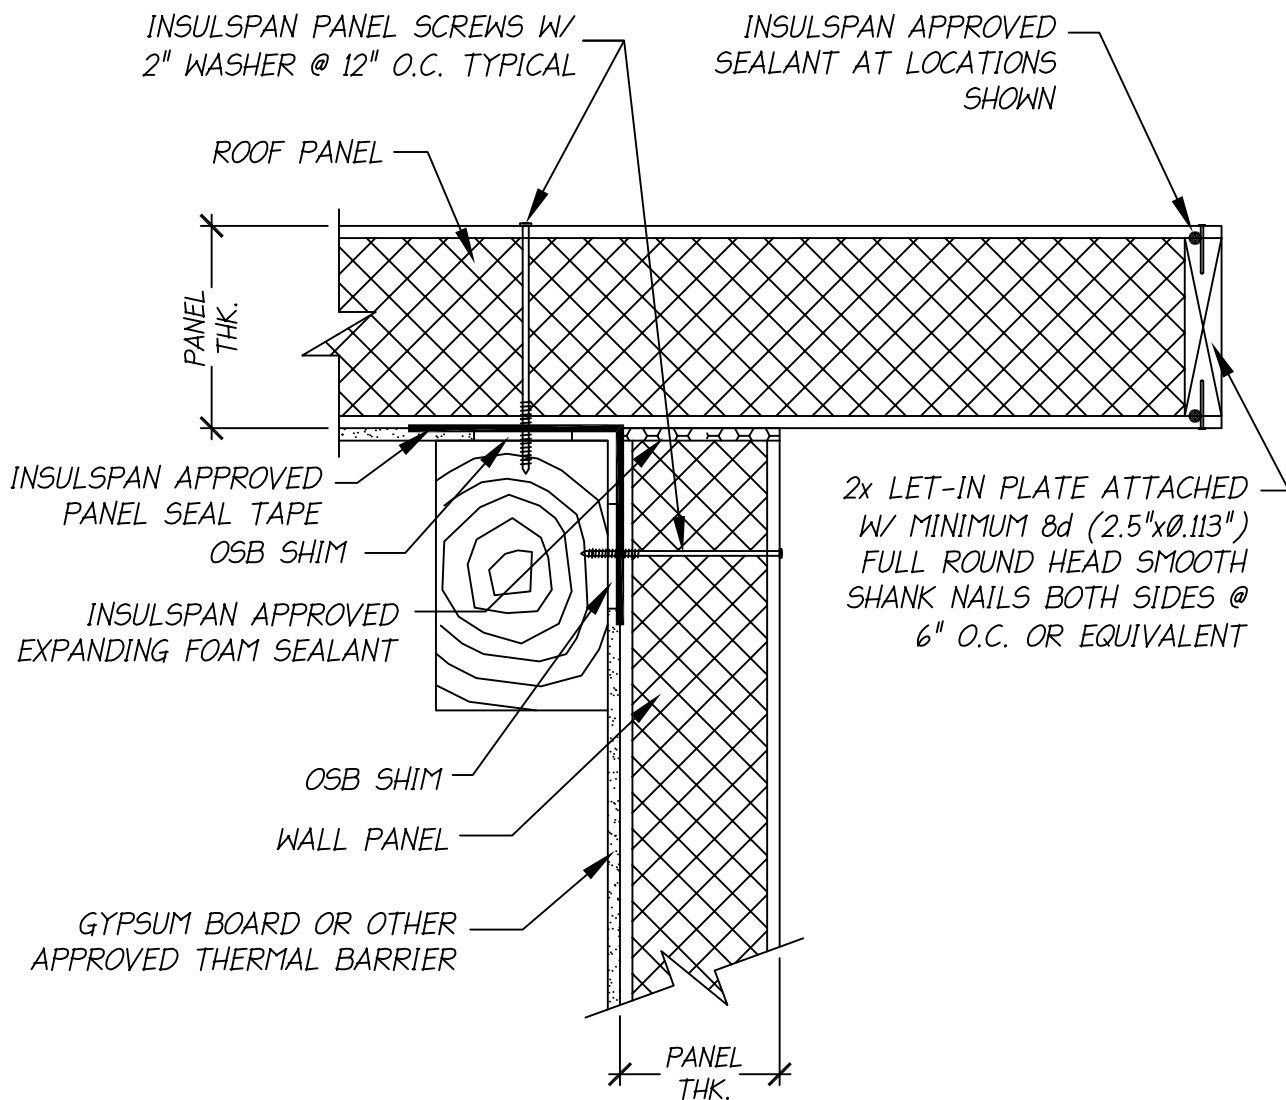

NOTES:

1. THE DETAIL IS TO BE USED WITH INSULSPAN CONSTRUCTION DRAWINGS AND INSTALLATION GUIDE. REFER TO INSULSPAN CONSTRUCTION DRAWINGS FOR FINAL NAIL AND SCREW SCHEDULES.
2. ALL BUILDING COMPONENTS USED IN CONJUNCTION WITH THIS DETAIL SHALL BE IN COMPLIANCE WITH LOCAL CODE REQUIREMENTS.

INSULSPAN
STRUCTURAL INSULATING PANEL SYSTEM

SIP WALL/ROOF/TIMBER FRAME/FOAM GAP/RAKE

SCALE: N.T.S.

LAST UPDATE: OCT 24, 2013

300.11A