


# Insulspan SIP System Design Manual

## Roof Valley Assembly Details



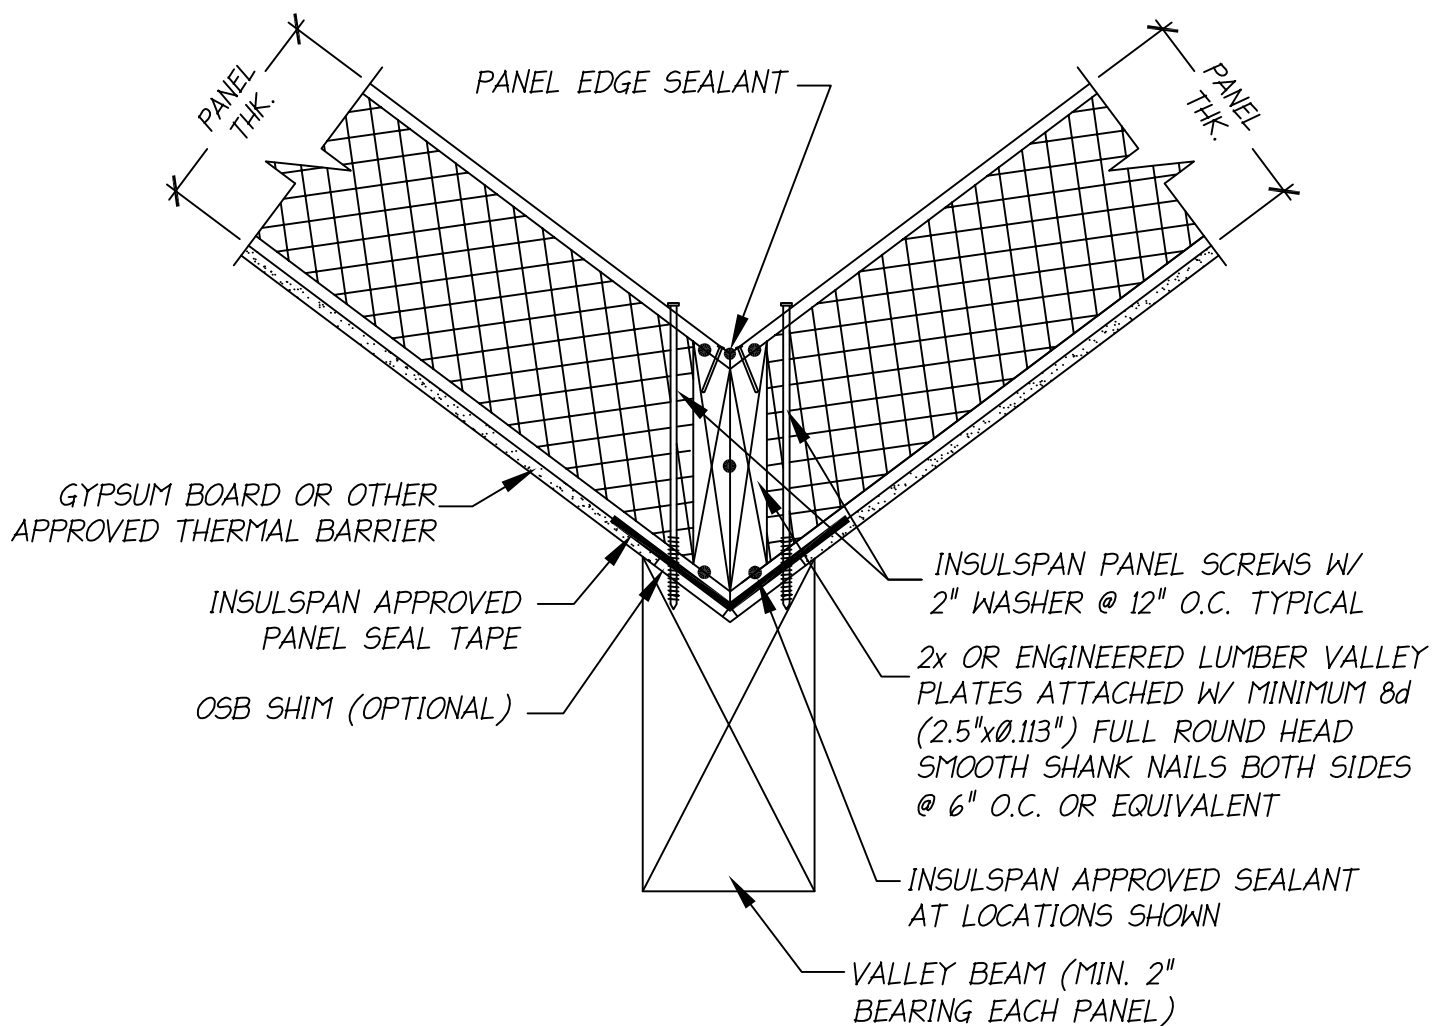

NOTES:

1. THE DETAIL IS TO BE USED WITH INSULSPAN CONSTRUCTION DRAWINGS AND INSTALLATION GUIDE. REFER TO INSULSPAN CONSTRUCTION DRAWINGS FOR FINAL NAIL AND SCREW SCHEDULES.
2. ALL BUILDING COMPONENTS USED IN CONJUNCTION WITH THIS DETAIL SHALL BE IN COMPLIANCE WITH LOCAL CODE REQUIREMENTS.

**INSULSPAN**  
STRUCTURAL INSULATING PANEL SYSTEM

**SIP ROOF/VALLEY BEAM/VALLEY PLATES**

SCALE: N.T.S.

LAST UPDATE: OCT 24, 2013

300.31